




PLAN
Scale 1:100

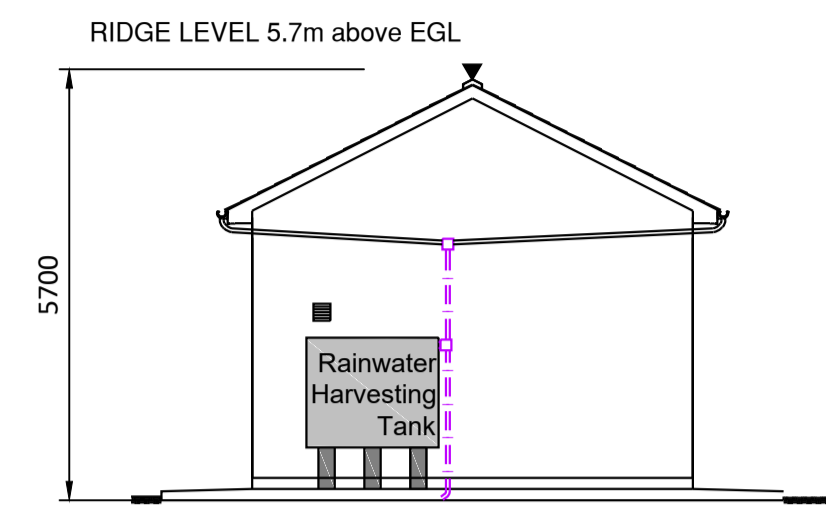


EAST ELEVATION
Scale 1:100

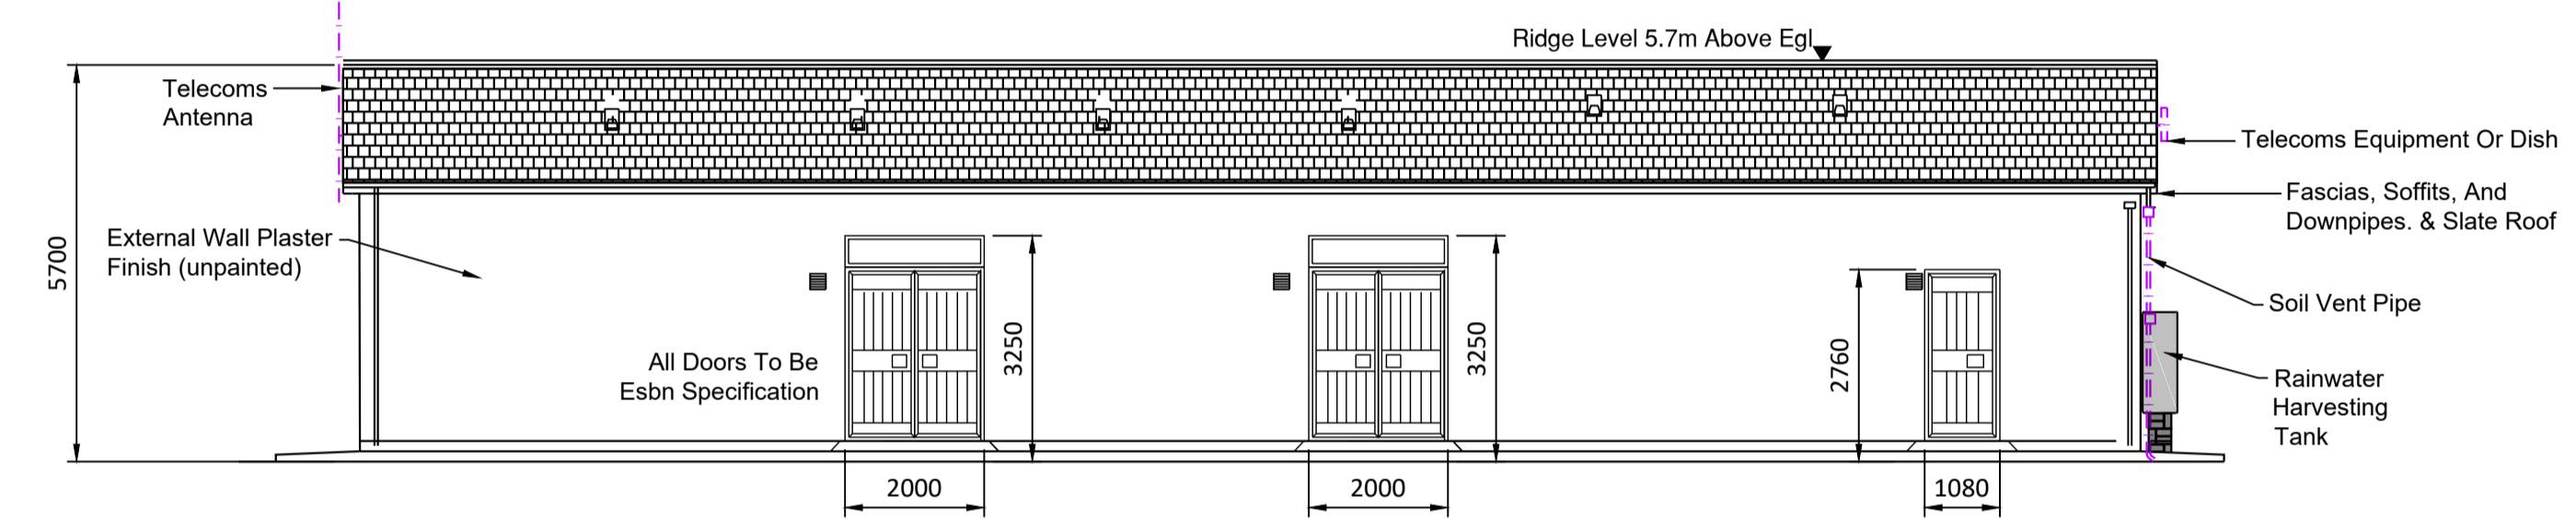


NORTH ELEVATION
Scale 1:100

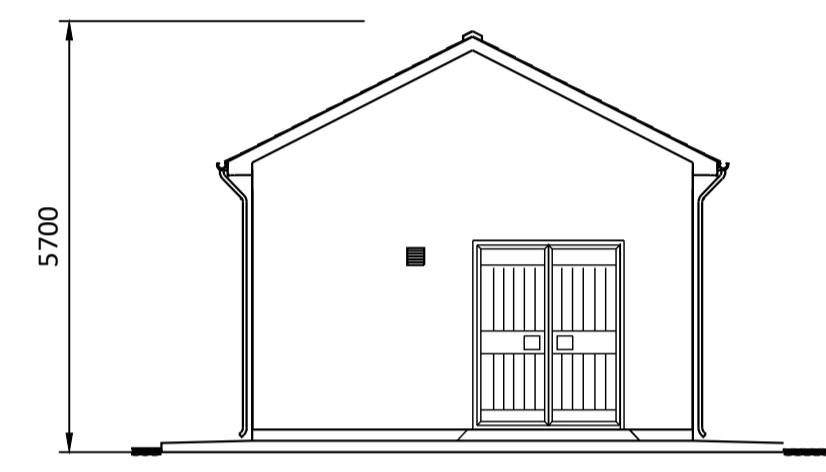


WEST ELEVATION
Scale 1:100

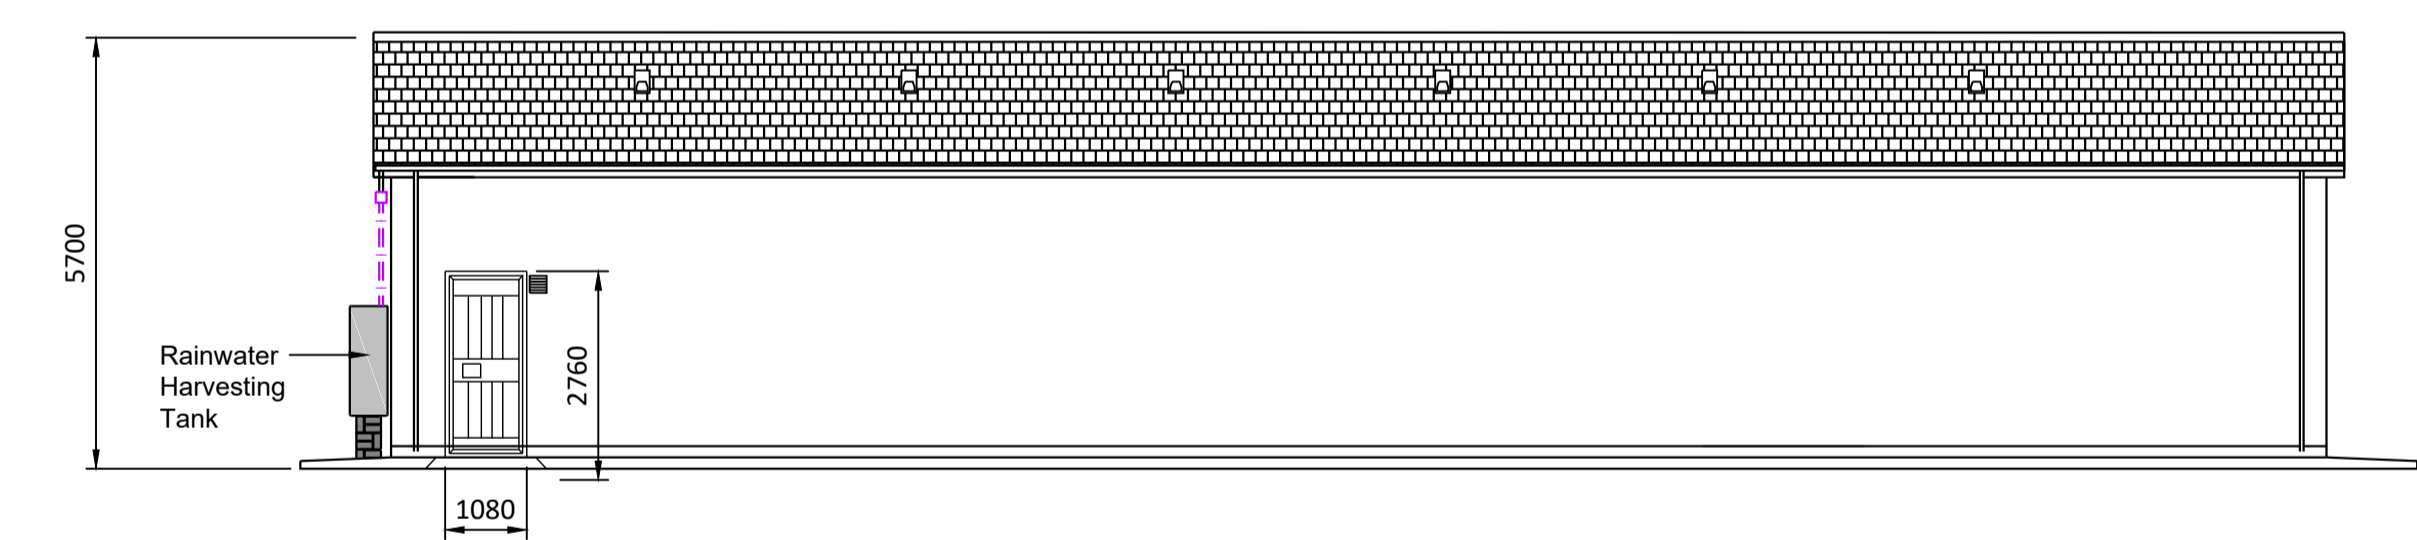

SOUTH ELEVATION
Scale 1:100

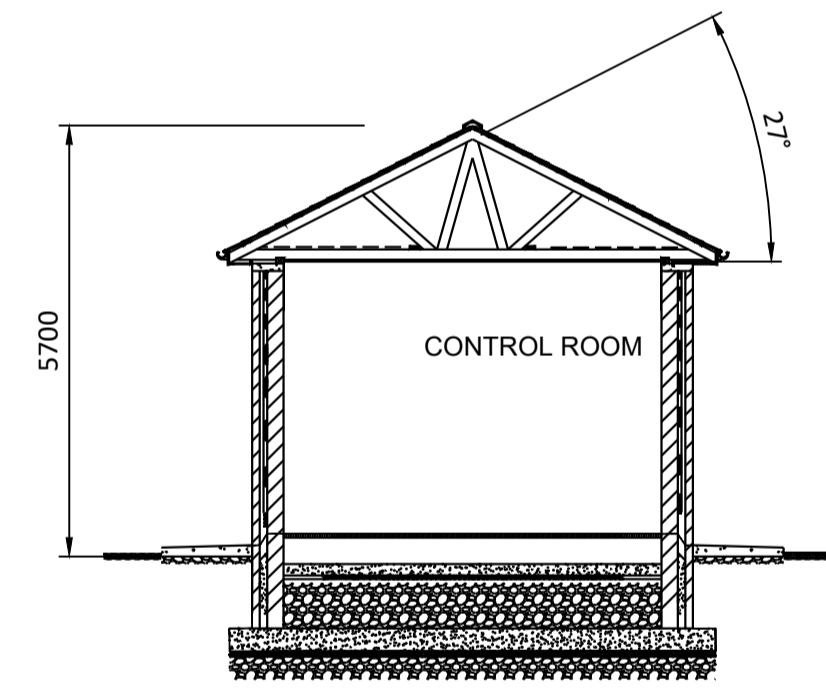

SECTION X-X
Scale 1:100

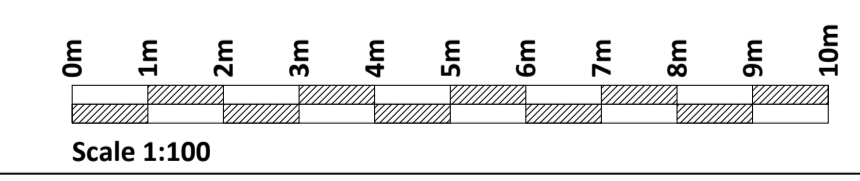

If Applicable : Ordnance Survey Ireland Licence No. EN 0001220 © Ordnance Survey Ireland and Government of Ireland



No part of this document may be reproduced or transmitted in any form or stored in any retrieval system of any nature without the written permission of Fehily Timoney & Company as copyright holder except as agreed for use on the project for which the document was originally issued. Do not scale. Use figured dimensions only. If in doubt - Ask!

Rev.	Description	App By	Date
A	ISSUE FOR COMMENT	JH	27.09.19

PROJECT	COOM GREEN ENERGY PARK			CLIENT	CROOM GREEN ENERGY PARK LIMITED		
SHEET	DETAIL OF IPP CONTROL BUILDING FOR MULLENABOREE			Date	27.09.19	Project number	P20-099
				Scale (@ A1-)	1:100	Drawing Number	P20-099-0300-0008
				Drawn by	SOC	Checked by	TB
				Rev	A		

O:\ACAD\2020\P20-099\P20-099-0300-0008

08 December 2020