


Notes:
 All CHS Sections are hot rolled, steel grade S355J2H
 All solid rods & RSA frames are steel grade S275JR
 All structural steelwork is hot dipped galvanised to: BS EN ISO 1461:2009

Note:
 Elevation Representative of North, South, East & West Elevation.

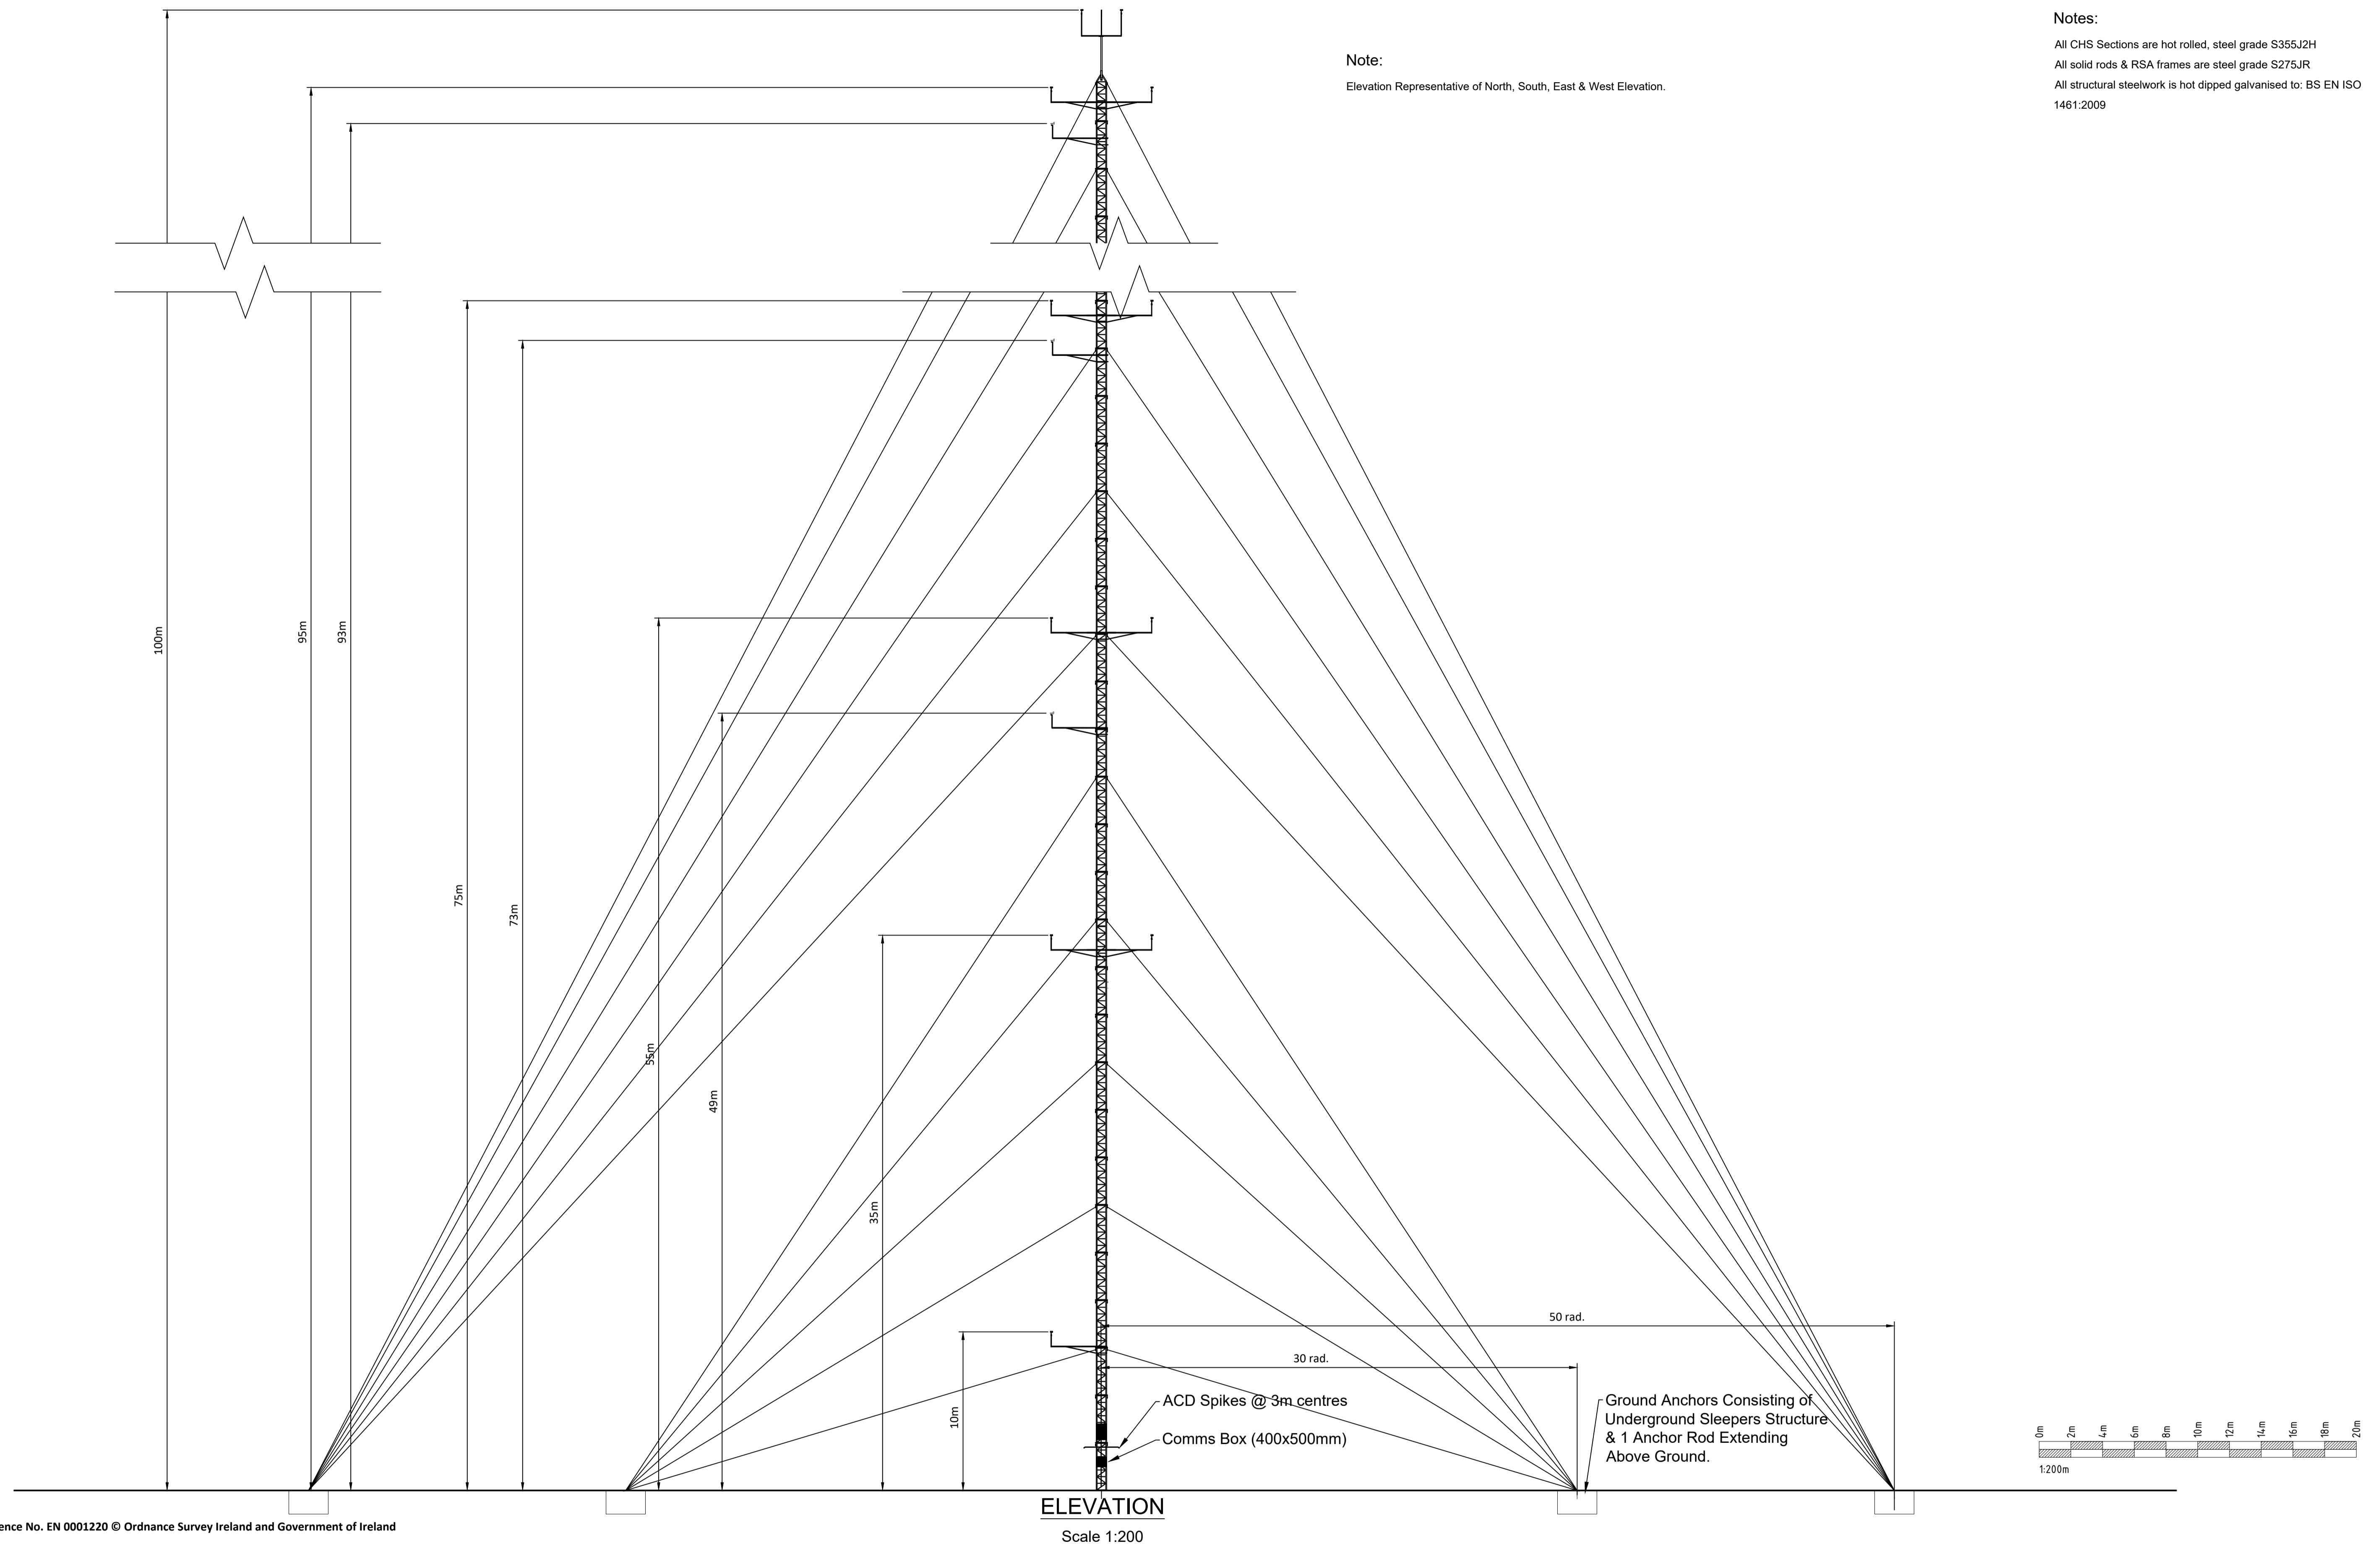

ELEVATION

Scale 1:200

If Applicable : Ordnance Survey Ireland Licence No. EN 0001220 © Ordnance Survey Ireland and Government of Ireland



No part of this document may be reproduced or transmitted in any form or stored in any retrieval system of any nature without the written permission of Fehily Timoney & Company as copyright holder except as agreed for use on the project for which the document was originally issued. Do not scale. Use figured dimensions only. If in doubt - Ask!

Rev.	Description	App By	Date
A	ISSUE FOR PLANNING APPLICATION	JH	13.01.20

PROJECT		CLIENT							
COOM GREEN ENERGY PARK		CROOM GREEN ENERGY PARK LIMITED							
SHEET	100m MET MAST DETAILS SHEET 1 OF 2	Date	13.01.20	Project number	P20-099	Scale (@ A1-)	1:200	Rev	A
		Drawn by	CS	Drawing Number	P20-099-0300-0013				
		Checked by	TB						

O:\ACAD\2020\P20-099\P20-099-0300-0013

08 December 2020