



SECTION A-A - LONGSECTION
SCALE: H 1:500,V 1:100. DATUM: 115.000

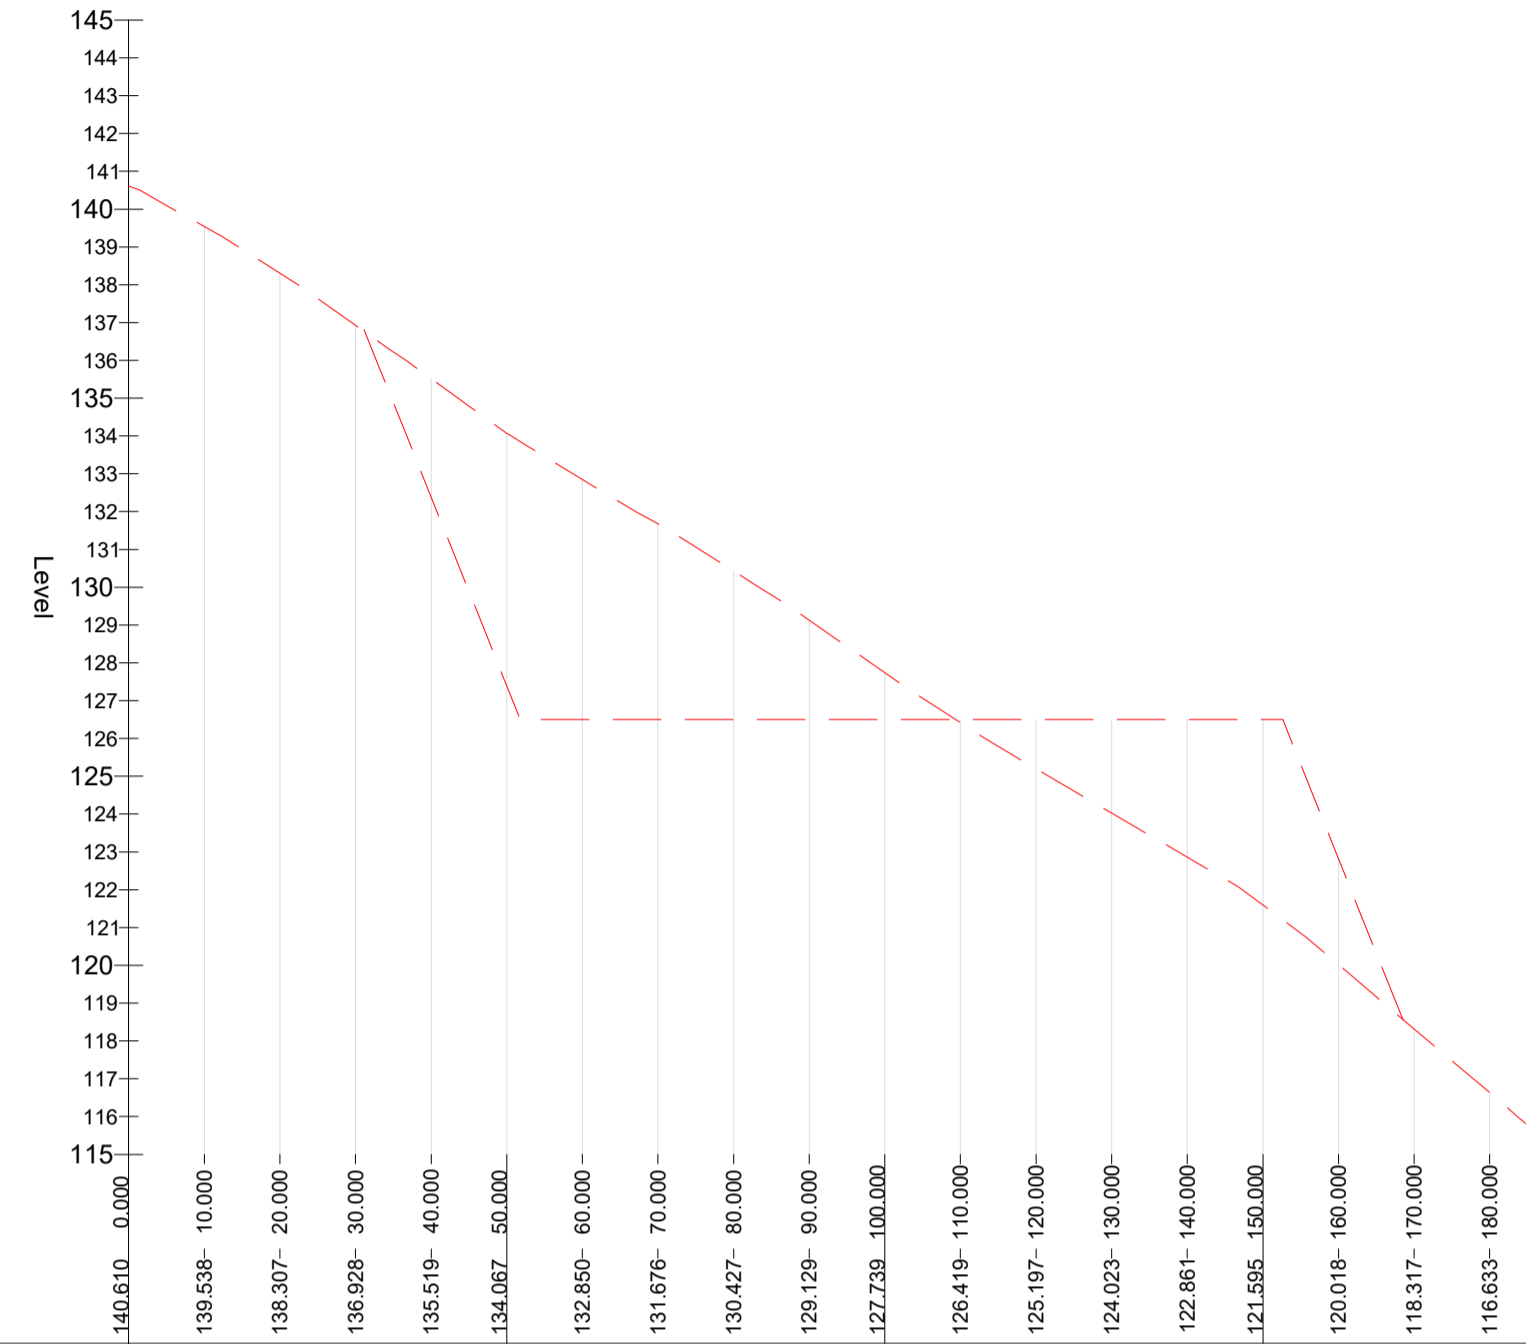

Horizontal Geometry	L = 187.855
---------------------	-------------

SECTION B-B 1 - LONGSECTION
SCALE: H 1:500,V 1:100. DATUM: 120.000

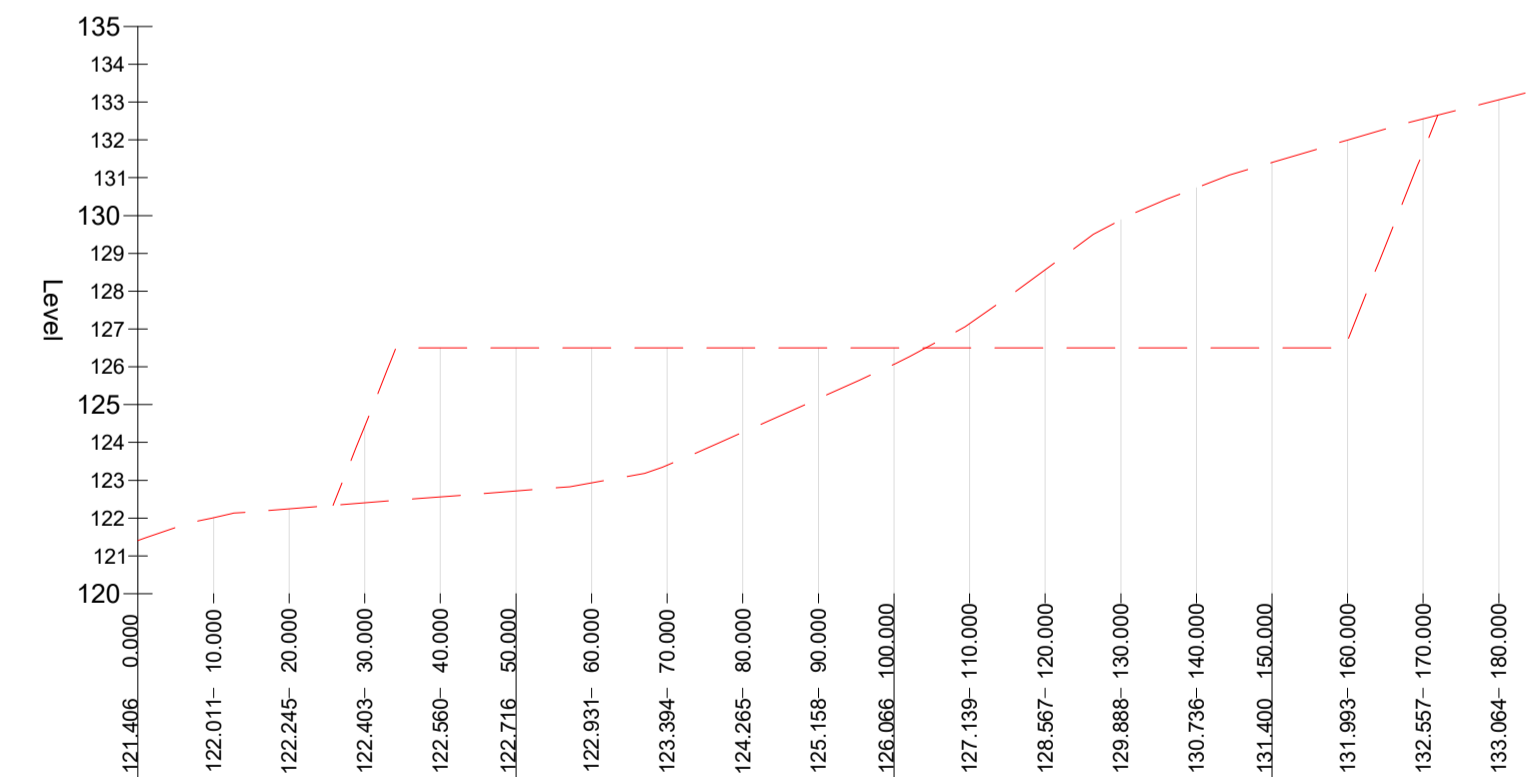

Horizontal Geometry	L = 191.565
---------------------	-------------



Head Office
Beenreigh,
Abbeydorney,
Tralee, Co. Kerry
Ireland
Tel: 00353 66 7135710

Regional Office
Basepoint Business Centre
Stroudley Road, Basingstoke,
Hampshire,
RG24 8UP, UK
Tel: 00 44 1256406664

PROJECT
**Clogherchor Wind Farm
110kV Grid Connection**

CLIENT
FuturaEnergy Ireland

CONSULTANTS



- NOTES: -
- Cut & Fill gradients indicated are at a 2:1 ratio. Further slope stability works may be required to achieve this gradient on site, pending ground investigation and detailed design
 - This drawing is to be read in conjunction with relevant drawings, specifications and reports
 - Dimensions are in metres, unless noted otherwise
 - Drawings are not to be scaled use figured dimensions only

LEGEND: -

Existing Levels shown thus - - - - -

Proposed Levels shown thus _ _ _ _ _

ISSUE/REVISION		

P00	10.01.2023	Issued for Information
I/R	DATE	DESCRIPTION

PROJECT NUMBER
05-725

SHEET TITLE
**Compound Sections
Cut and Fill Areas**

SHEET NUMBER
05725-DR-112