


Palisade Fencing Details - Elevation

SCALE 1:25

Palisade Fencing Details - Section

SCALE 1:25

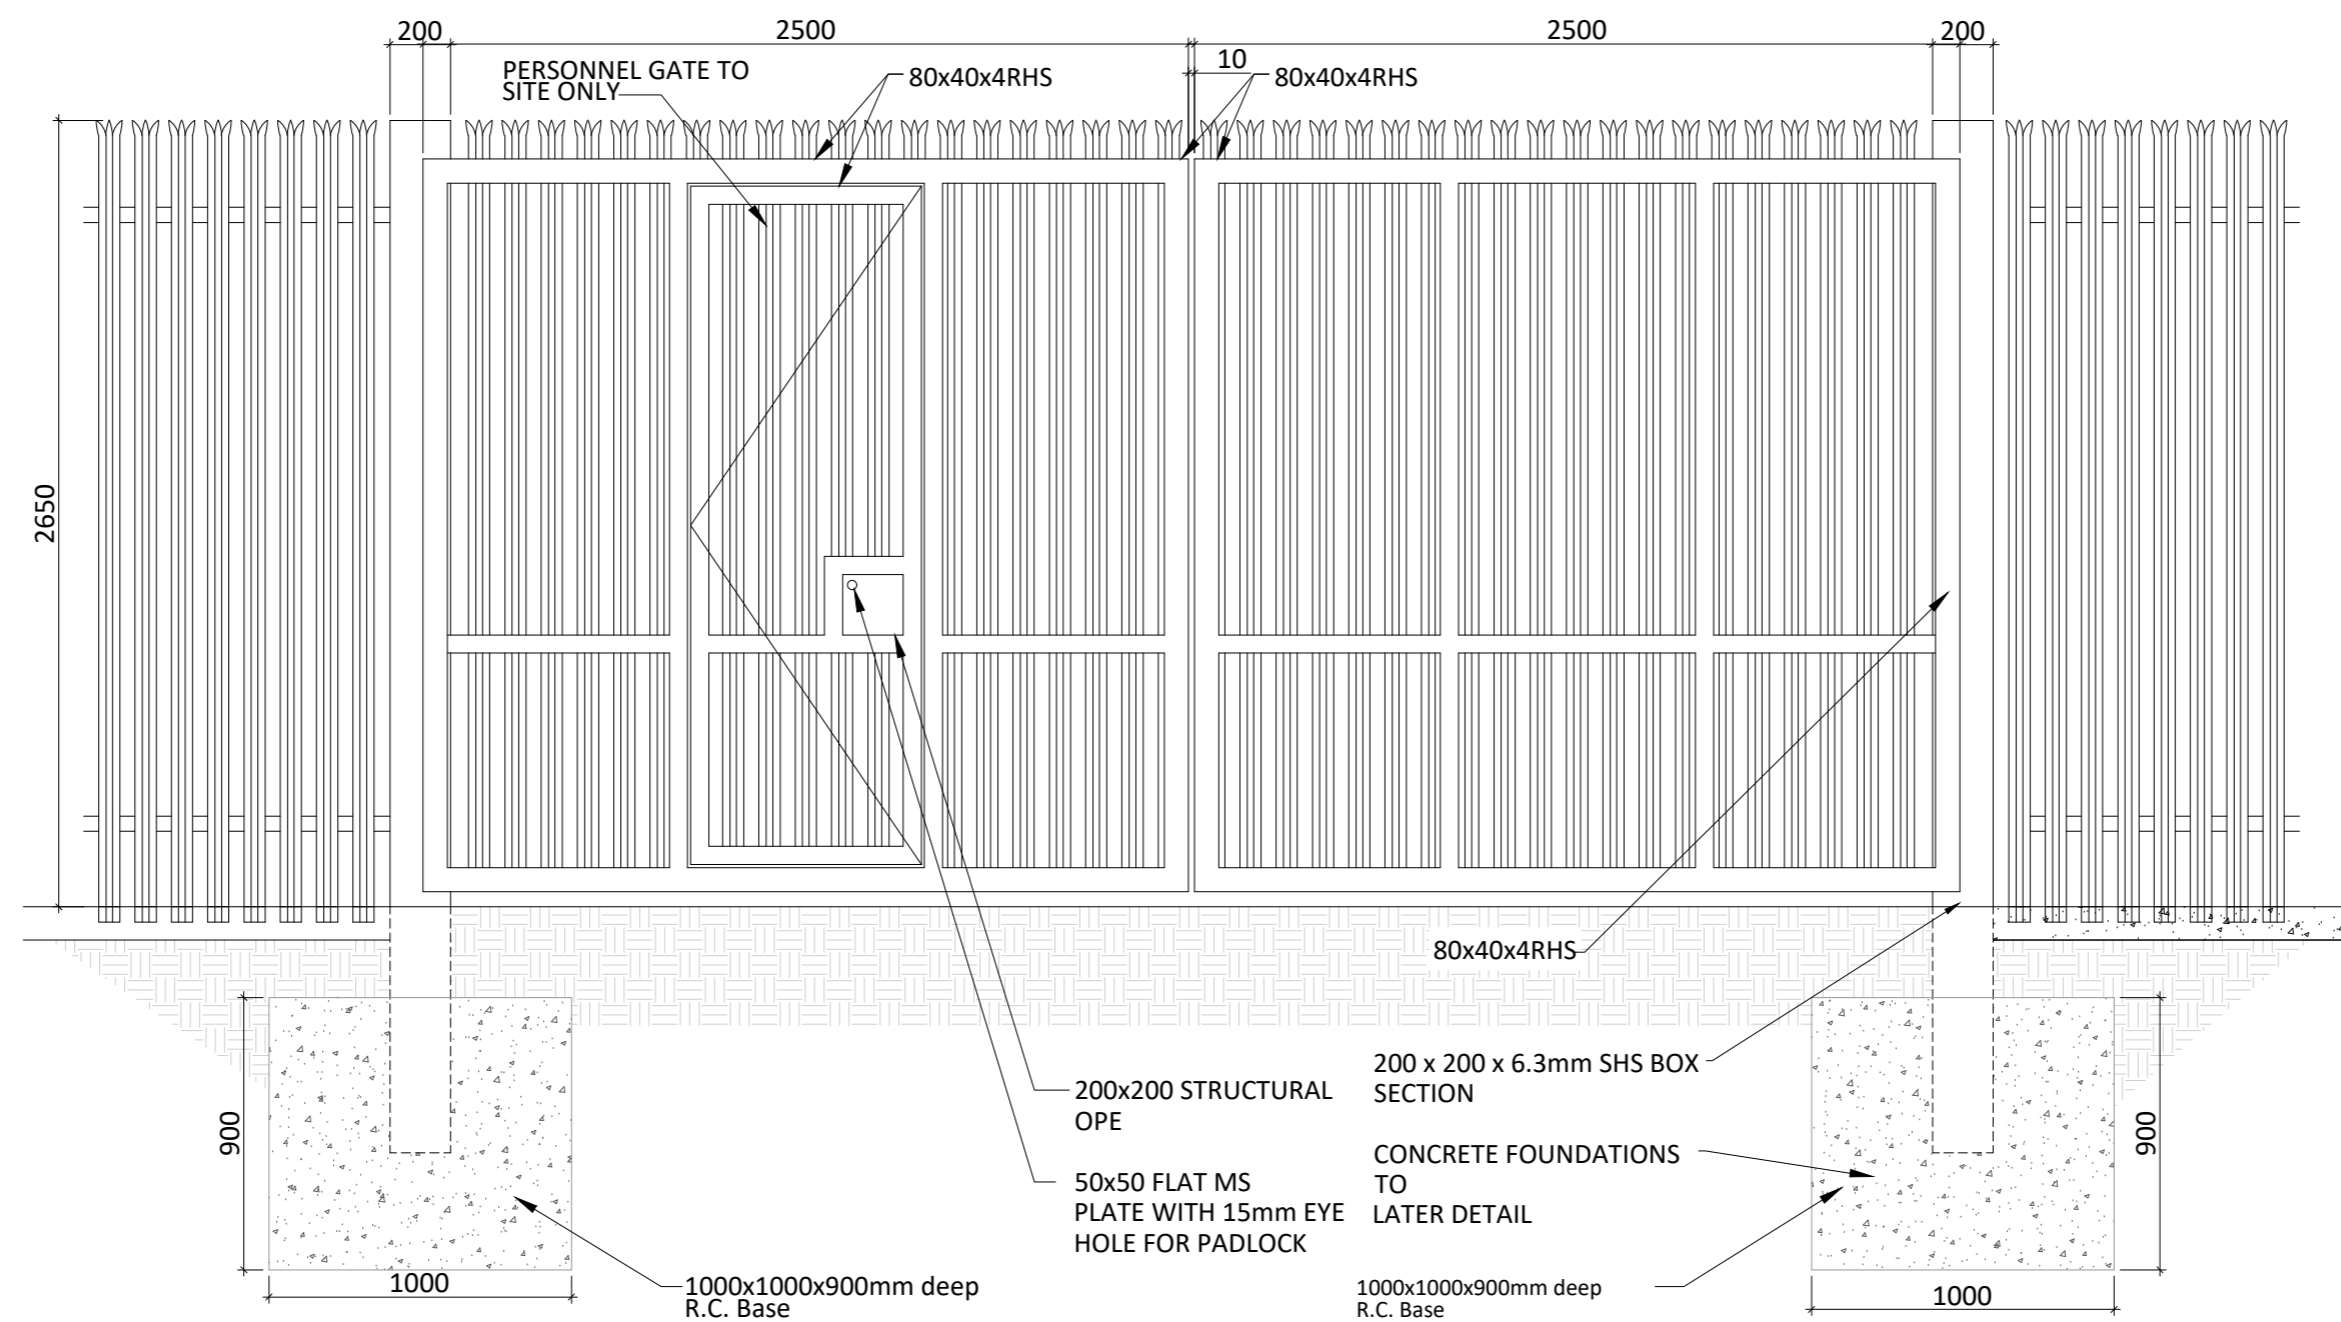

Typical Gate Elevation

SCALE 1:25

PROJECT

**Clogherchor Wind Farm
110kV Grid Connection**

CLIENT

FuturaEnergy Ireland

CONSULTANTS

TOBIN
CONSULTING ENGINEERS

NOTES: -

LEGEND: -

- This drawing is to be read in conjunction with relevant drawings, specifications and reports
- Dimensions are in millimetres, unless noted otherwise
- Drawings are not to be scaled use figured dimensions only

ISSUE/REVISION

I/R	DATE	DESCRIPTION
P01	11.01.23	Issued for Information
P00	03.10.22	Issued for Information

PROJECT NUMBER

05-725

SHEET TITLE

Gate & Fence Details

SHEET NUMBER

05725-DR-114