



**TYPE 1 - 5.0m CONSTRUCTION TRAFFIC ACCESS ROAD  
CROSS SECTION EXCAVATE & REPLACE**

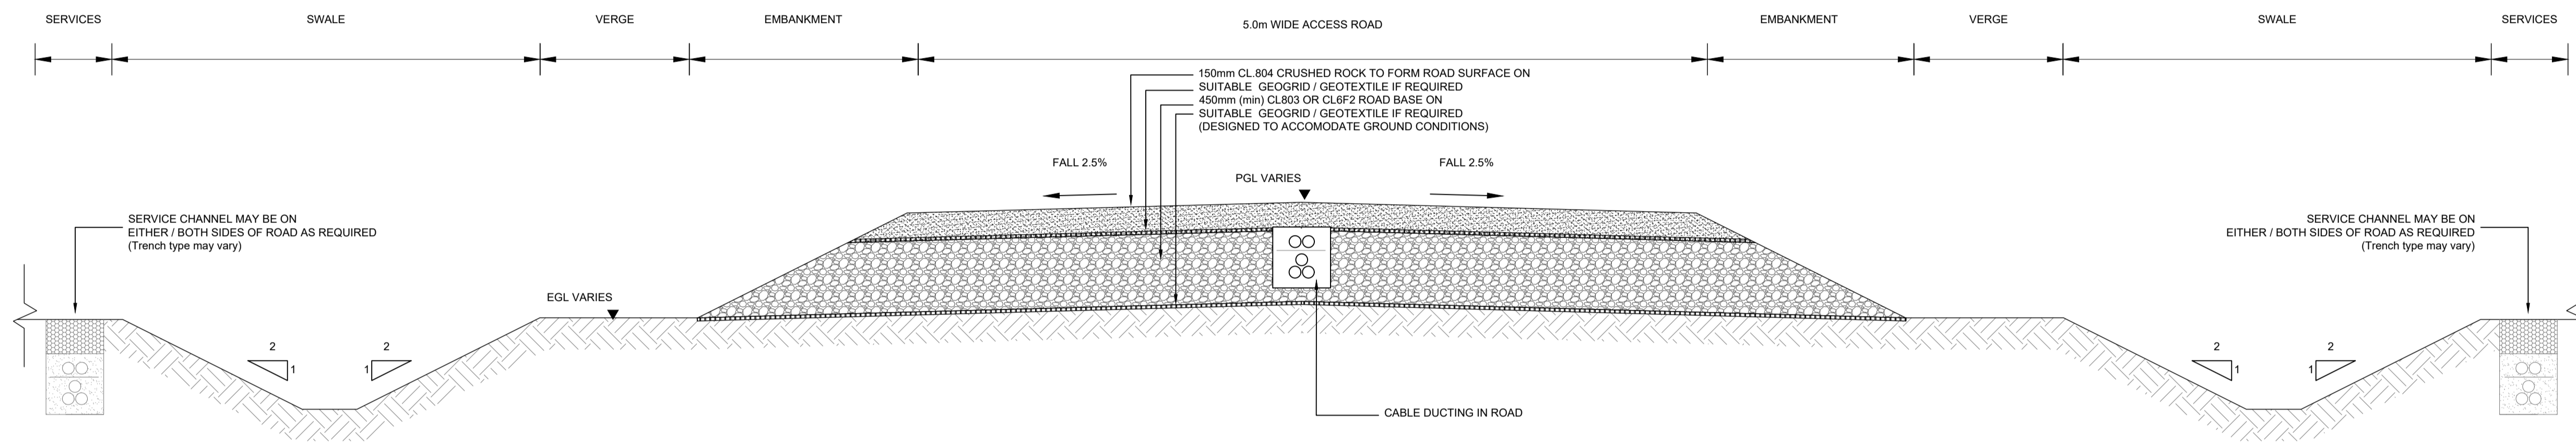

**TYPE 2 - 5.0m CONSTRUCTION TRAFFIC ACCESS ROAD  
CROSS SECTION FLOATING ROAD**

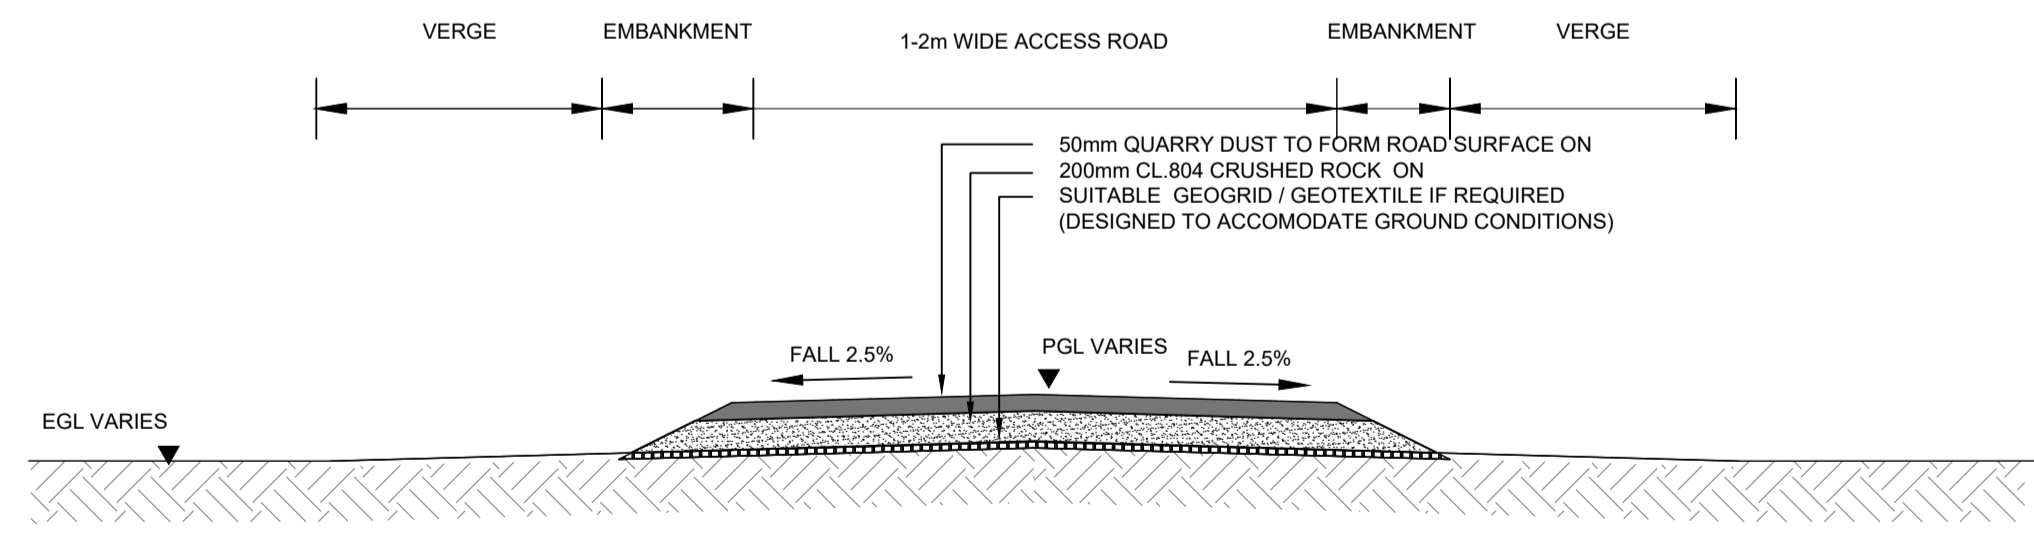

**TYPE 3 - 1 - 2m AMENITY ONLY ACCESS ROAD  
CROSS SECTION FLOATING ROAD**

| Rev | Date     | Description    | By | Chkd. |
|-----|----------|----------------|----|-------|
| A   | 09.02.23 | PLANNING ISSUE | EB | MN    |

Client: **CLOGHERCOR WIND FARM LTD.**

Project: **CLOGHERCOR WIND FARM**

Title: **ROAD CONSTRUCTION DETAILS**

Scale @ A1: **1:25**

Prepared by: **E. Beggs**    Checked: **M. Nolan**    Date: **November 22**

Project Director: **S. Tinnelly**

Drawing Status: **Planning**

**TOBIN**  
CONSULTING ENGINEERS

Block 10-4, Blanchardstown Corporate Park,  
Dublin 15, Ireland.  
tel: +353-(0)1-8030406  
fax: +353-(0)1-8030409  
e-mail: dublin@tobin.ie  
www.tobin.ie

TOBIN Consulting Engineers will not be liable for any use of this document for any purpose other than that for which it was originally prepared and issued. Except where specifically and explicitly agreed in writing by TOBIN Consulting Engineers, the copyright holder, no part of this document may be reproduced or transmitted in any form and this document shall not be relied upon by any third party for any purpose.

Drawing No.: **10798-2028**    Revision: **A**