


PLAN

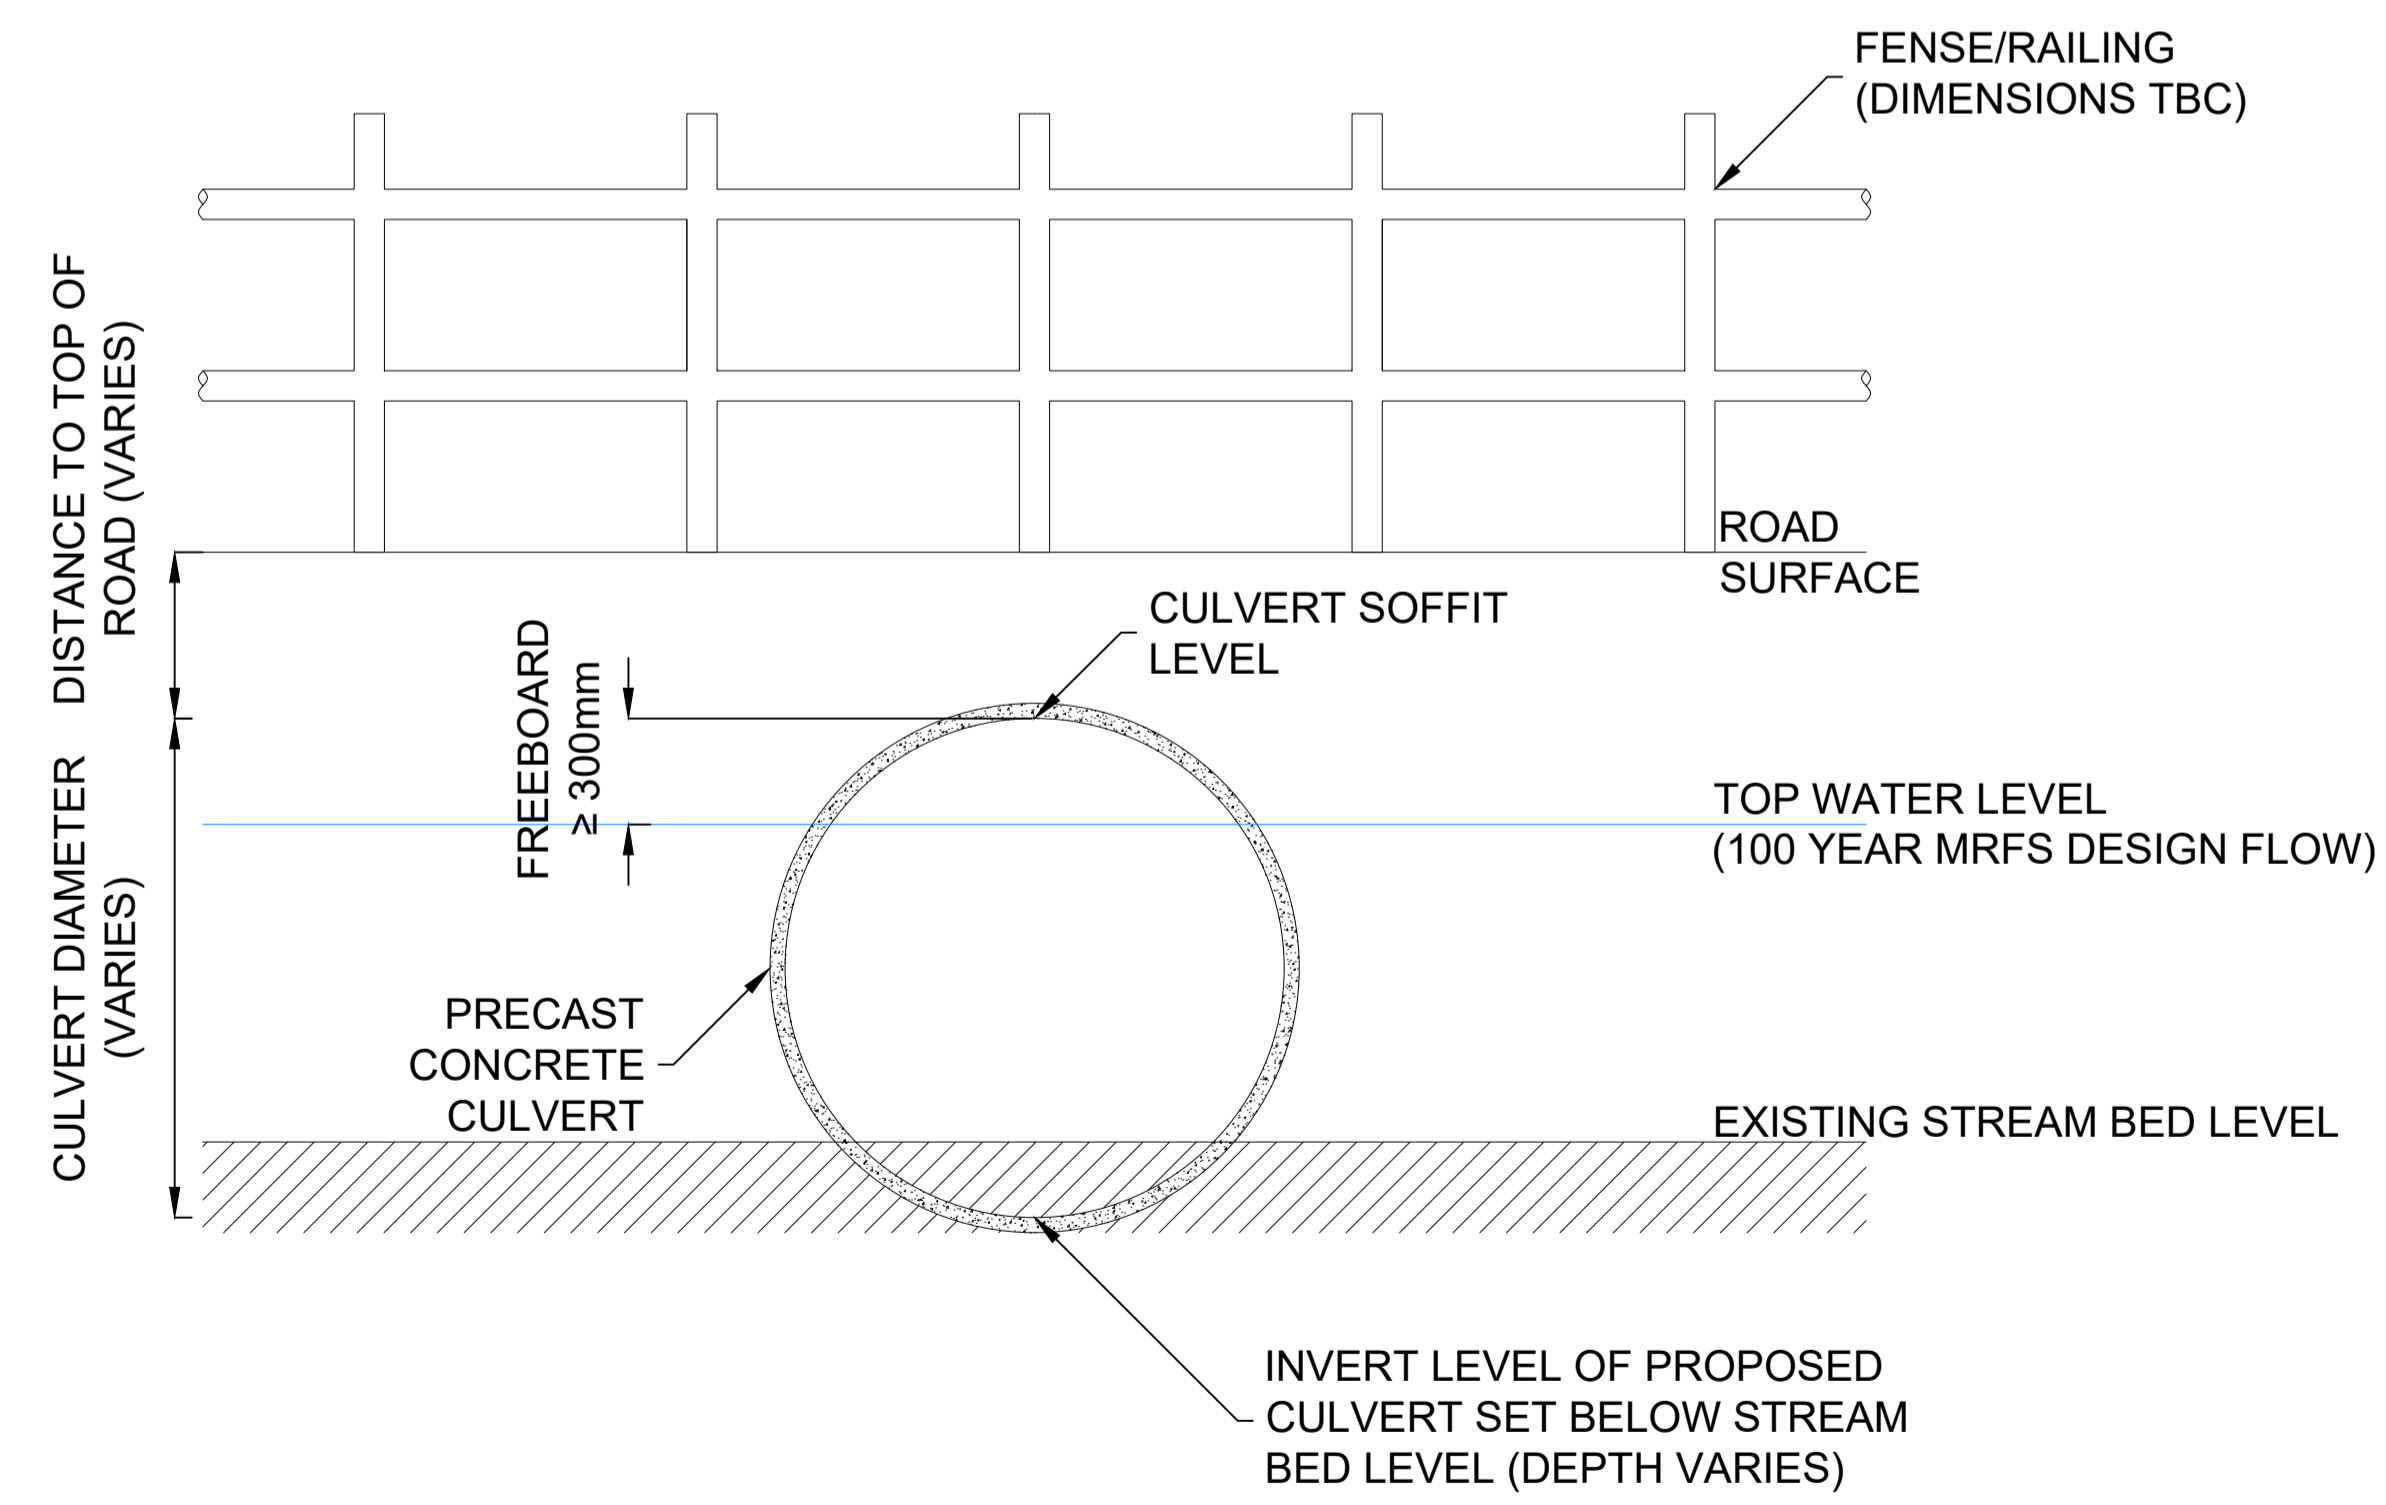

ELEVATION

NOTE:
Orientation varies as multiple instances on site,
north point can be seen on Drg. No: 10798-2003.

Rev	Date	Description	By	Chkd.
A	09.02.23	PLANNING ISSUE	EB	MN

Client:
CLOGHERCOR WIND FARM LTD.

Project:
CLOGHERCOR WIND FARM

Title:
CULVERT DETAILS

Scale @ A1: **1:50**
Prepared by: **E. Beggs** Checked: **M. Nolan** Date: **November 22**
Project Director: **S. Tinnelly**
Drawing Status: **Planning**

TOBIN
CONSULTING ENGINEERS
Block 10-4, Blanchardstown Corporate Park,
Dublin 15, Ireland.
tel: +353-(0)1-8030406
fax: +353-(0)1-8030409
e-mail: dublin@tobin.ie
www.tobin.ie

Drawing No.: **10798-2030** Revision: **A**

Tobin Consulting Engineers will not be liable for any use of this document for any purpose other than that for which it was originally prepared and approved. Except where specifically and explicitly stated in writing by Tobin Consulting Engineers, no copyright holder, in part of the document, may be reproduced or transmitted in any form and this document shall not be relied upon by any third party for any purpose.