



**TYPICAL WHEELWASH - PLAN**  
SCALE 1:50

NOTE:  
Orientation varies as multiple instances on site,  
north point can be seen on Drg. No: 10798-2003.

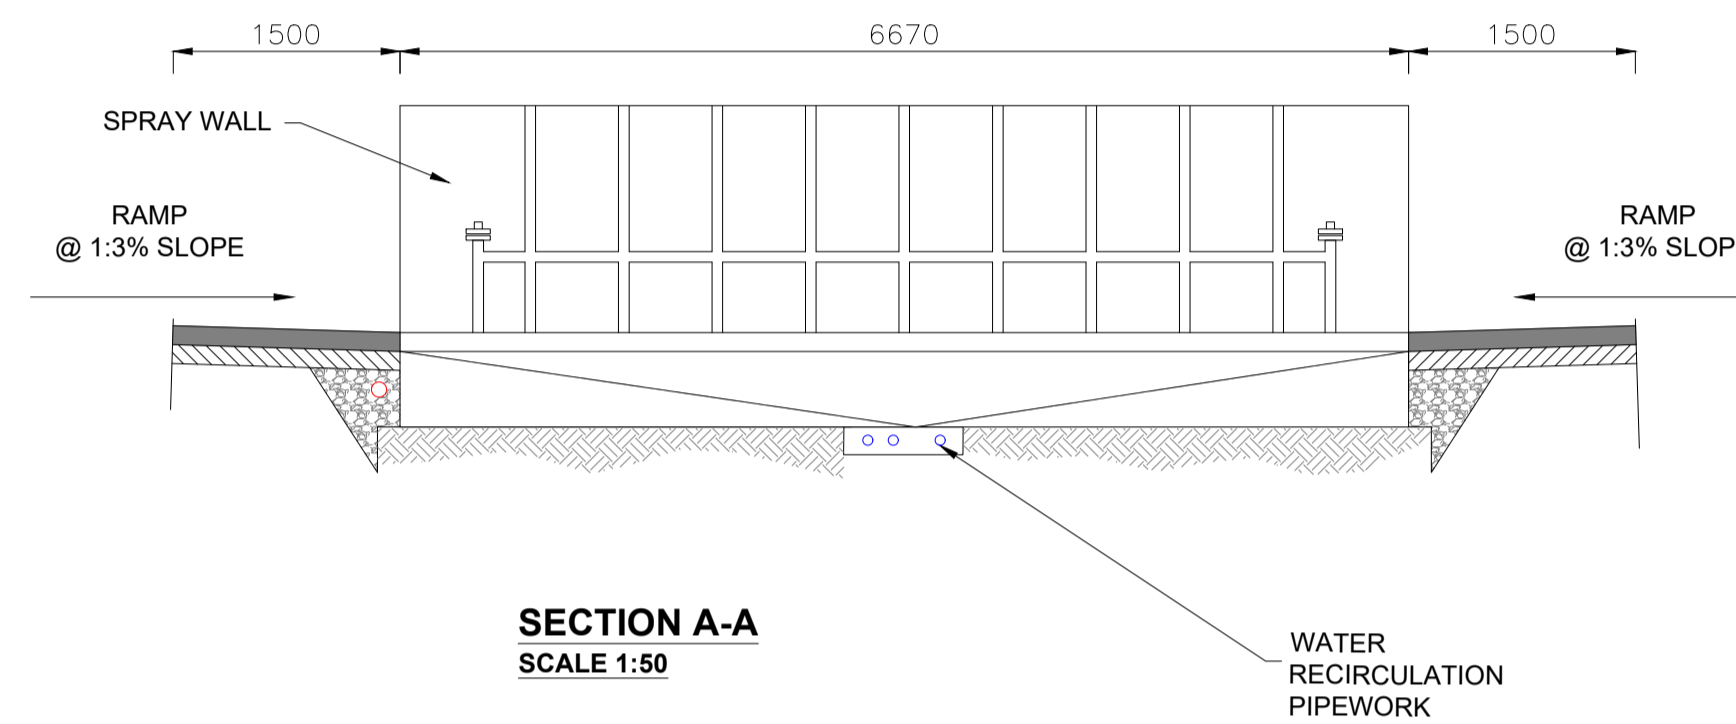

**SECTION A-A**  
SCALE 1:50

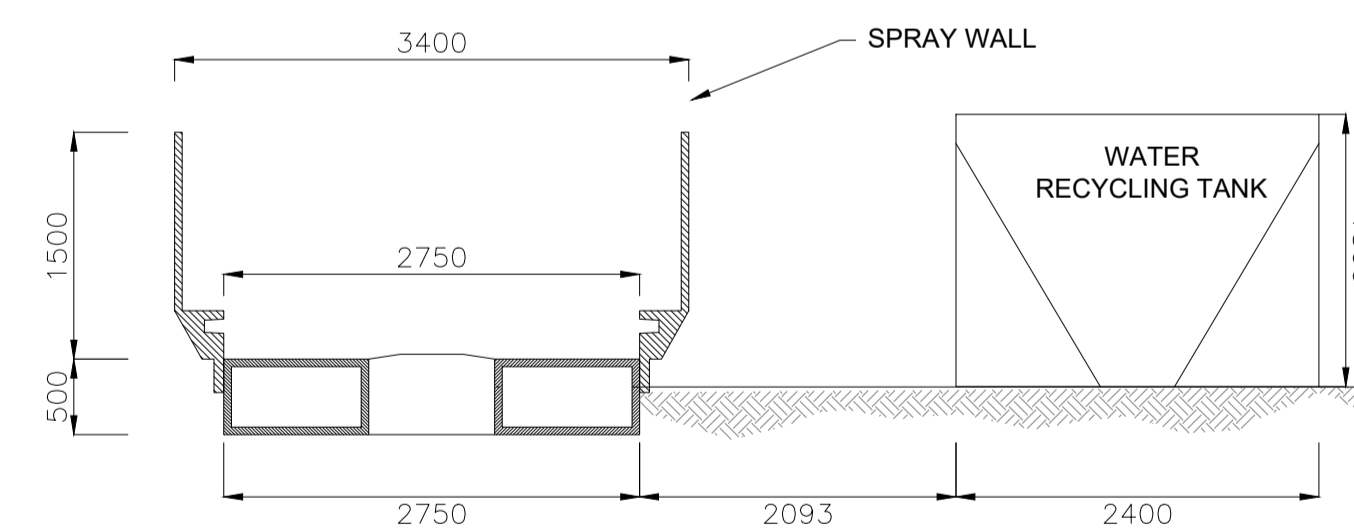

**SECTION B-B**  
SCALE 1:50

Rev	Date	Description	By	Chkd.
A	09.02.23	PLANNING ISSUE	EB	MN

Client:  
**CLOGHERCOR WIND FARM LTD.**

Project:  
**COLGHERCOR WIND FARM**

Title:  
**PROPOSED SELF CONTAINED  
TEMPORARY WHEELWASH  
SYSTEM DETAILS**

Scale @ A1: **1:50**  
Prepared by: **E. Beggs**    Checked: **M. Nolan**    Date: **November 22**  
Project Director: **S. Tinnelly**  
Drawing Status: **Planning**

**TOBIN**  
CONSULTING ENGINEERS  
Block 10-4, Blanchardstown Corporate Park,  
Dublin 15, Ireland.  
tel: +353-(0)1-8030406  
fax: +353-(0)1-8030409  
e-mail: dublin@tobin.ie  
www.tobin.ie

TOBIN Consulting Engineers will not be liable for any use of this document for any purpose other than that for which it was originally prepared and approved. Except where specifically stated otherwise, no part of this document may be reproduced or transmitted in any form and this document shall not be relied upon by any third party for any purpose.

Drawing No.: **10798-2032**    Revision: **A**