


Location of amenity car park

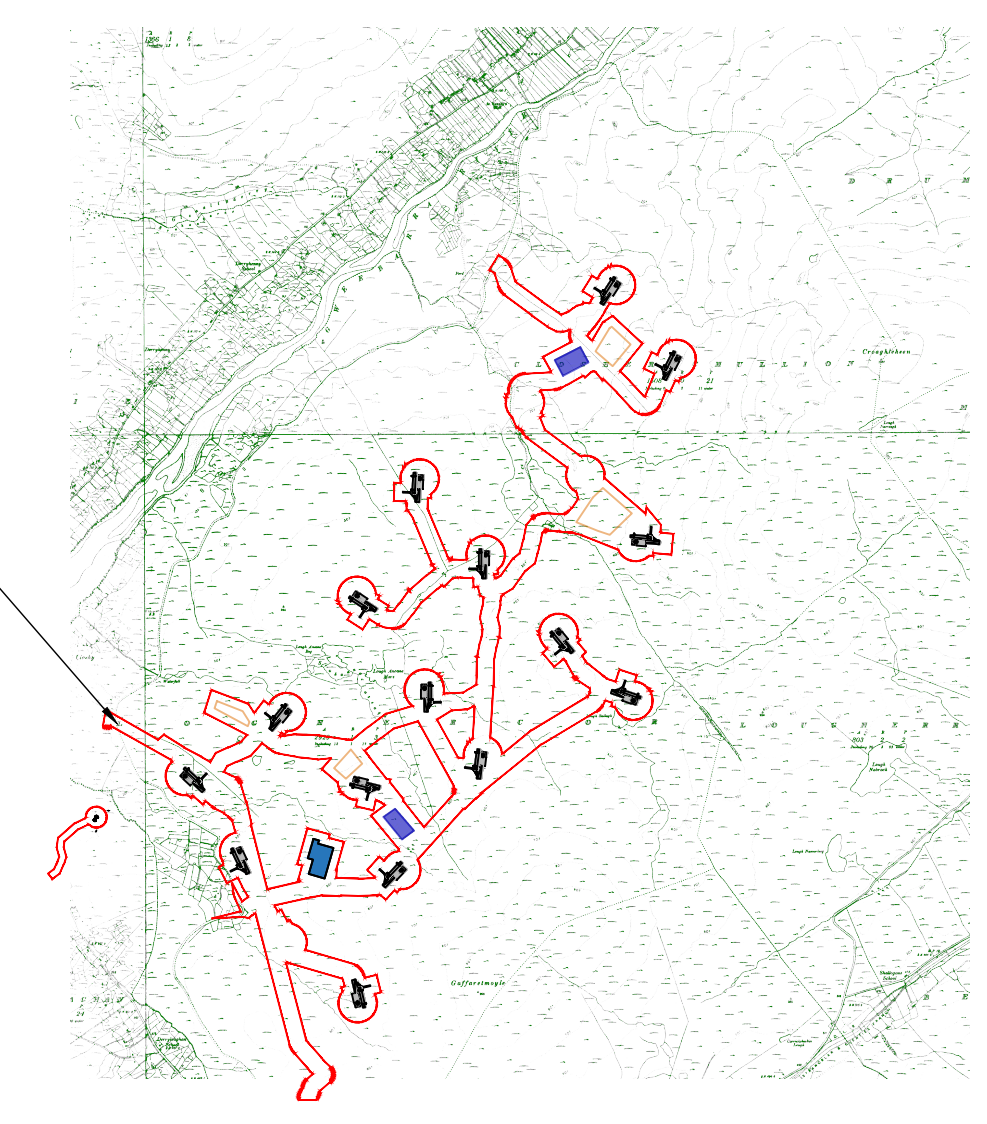

**KEYPLAN**  
Scale: NTS

Rev	Date	Description	By	Chkd.
A	09.02.23	PLANNING ISSUE	EB	MN

Client:  
**CLOGHERCOR WIND FARM LTD.**

Project:  
**CLOGHERCOR WIND FARM**

Title:  
**PROPOSED AMENITY CAR PARK LOCATION & LAYOUT**

Scale @ A1: **As Shown**  
 Prepared by: **E. Beggs**    Checked: **M. Nolan**    Date: **November 22**  
 Project Director: **S. Tinnelly**  
 Drawing Status: **Planning**

**TOBIN**  
CONSULTING ENGINEERS  
 Block 10-4, Blanchardstown Corporate Park,  
 Dublin 15, Ireland.  
 tel: +353-(0)1-8030406  
 fax: +353-(0)1-8030409  
 e-mail: dublin@tobin.ie  
 www.tobin.ie

Tobin Consulting Engineers will not be liable for any use of this document for any purpose other than that for which it was originally prepared and approved. Except where specifically stated otherwise, all rights are reserved. No responsibility is accepted by Tobin Consulting Engineers, its directors, employees, agents, contractors or subcontractors for any loss or damage, including consequential loss or damage, arising from the use of this document, whether or not such loss or damage could be reasonably foreseen. This disclaimer shall not be limited by any statute or common law.

Drawing No.: **10798-2041**    Revision: **A**

**AMENITY CAR PARK - LAYOUT PLAN**  
SCALE 1:125