



Legend
 — Planning Boundary
 — Property Boundary

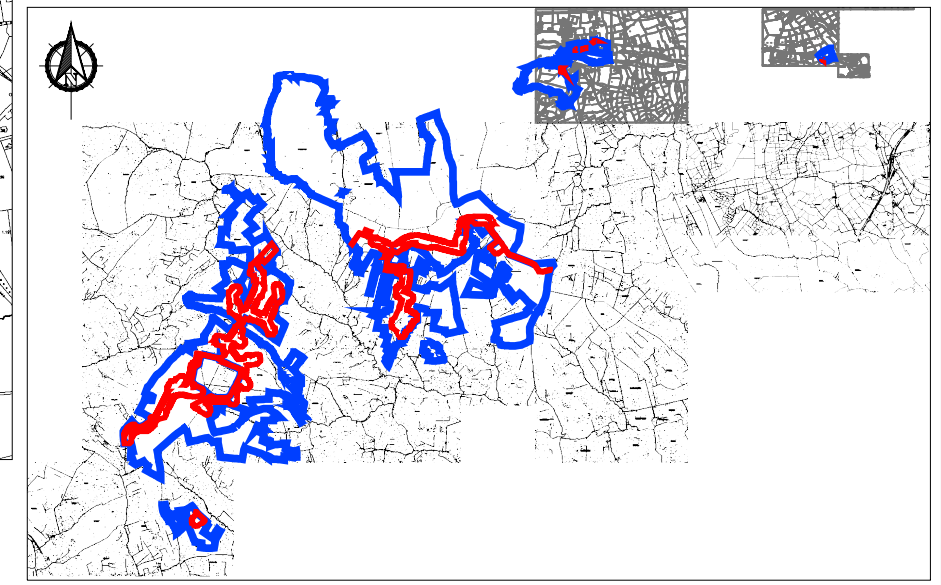

KEY PLAN
 Scale 1:200000

WIND FARM
 Scale 1:20000

TDR NODES
 Scale 1:20000

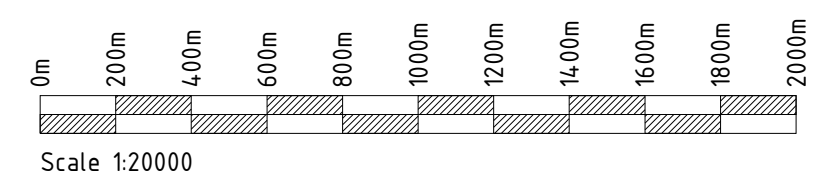

If Applicable : Ordnance Survey Ireland Licence No. EN 0001220 © Ordnance Survey Ireland and Government of Ireland
 OSI- 6010-6016 6055-6061 6100-6103 6144-6146,5896-C,5957,5958-B,5959-B,5959-11,5383-04,6383-09



No part of this document may be reproduced or transmitted in any form or stored in any retrieval system of any nature without the written permission of Fehily Timoney & Company as copyright holder except as agreed for use on the project for which the document was originally issued. Do not scale. Use figured dimensions only. If in doubt - Ask!

Rev.	Description	App By	Date
A	ISSUE FOR APPROVAL	JH	18.11.20

PROJECT	COOM GREEN ENERGY PARK
SHEET	1:20000 SITE LOCATION MAP

CLIENT				CROOM GREEN ENERGY PARK LIMITED			
Date	18.11.20	Project number	P20-099	Scale (@ A1-)	1:20000	Rev	A
Drawn by	SOC	Drawing Number	P20-099-0100-0001				
Checked by	CL						

O:\ACAD\2020\P20-099\P20-099-0100-0001

09 December 2020