



- Legend**
- Planning Boundary
 - Property Boundary
 - Future Landfill Infrastructure Boundary
 - Cork County Council Lands
 - Wind Farm Road Center Alignment
 - Proposed Wind Farm Access Track
 - Existing Road To Be Upgraded
 - Existing Road No Works Required
 - Temporary Passing Bays
 - Temporary Turning Areas
 - Turbine And Hardstanding Areas
 - Private Electrical Network Cable Route
 - 110kV Grid Connection Route
 - Proposed Tree Screening
 - 30m Treeline Buffer
 - WC024 Watercourse Crossing
 - Replanting Area
 - Borrow Pit Area
 - Substation Area
 - Temporary Compound
 - Temporary Hard Standing

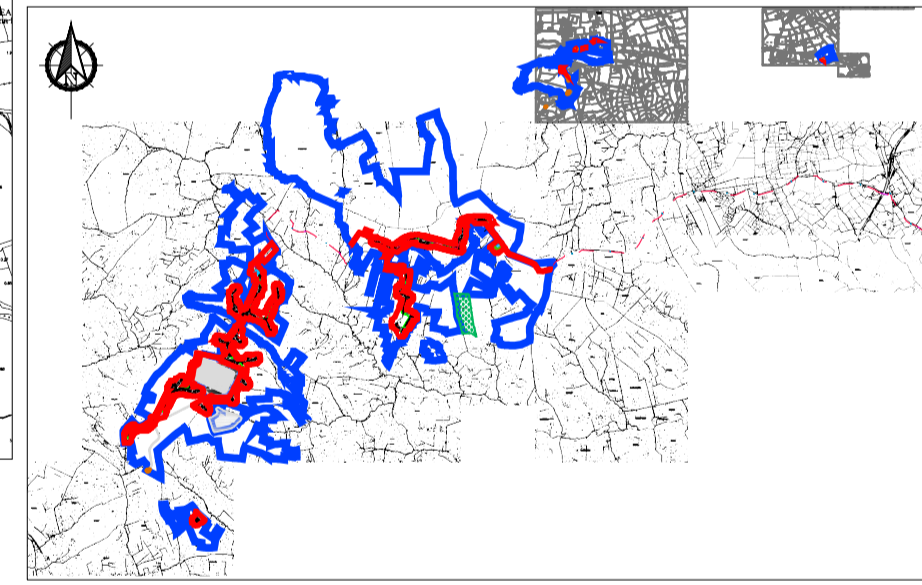

KEY PLAN
Scale 1:200000

WIND FARM
Scale 1:20000

TDR NODES
Scale 1:20000

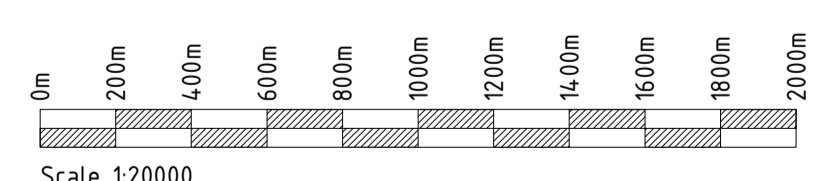

If Applicable : Ordnance Survey Ireland Licence No. EN 0001220 © Ordnance Survey Ireland and Government of Ireland
OSI: 6010-6016 6055-6061 6100-6103 6144-6146,5896-C,5957,5958-B,5959-B,5959-11,5383-04,6383-09



No part of this document may be reproduced or transmitted in any form or stored in any retrieval system of any nature without the written permission of Fehily Timoney & Company as copyright holder except as agreed for use on the project for which the document was originally issued. Do not scale. Use figured dimensions only. If in doubt - Ask!

Rev.	Description	App By	Date
A	ISSUE FOR COMMENT	JH	15.07.20

PROJECT	COOM GREEN ENERGY PARK
SHEET	1:20000 SITE LAYOUT

CLIENT				CROOM GREEN ENERGY PARK LIMITED			
Date	15.07.20	Project number	P20-099	Scale (@ A1-)	1:20000	Rev	A
Drawn by	SOC	Drawing Number	P20-099-0100-0003				
Checked by	TB						

O:\ACAD\2020\P20-099\P20-099-0100-0003