



- Legend**
- Planning Boundary
  - Property Boundary
  - Future Landfill Infrastructure Boundary
  - Cork County Council Lands
  - Wind Farm Road Center Alignment
  - Proposed Wind Farm Access Track
  - Existing Road To Be Upgraded
  - Existing Road No Works Required
  - Temporary Passing Bays
  - Temporary Turning Areas
  - Turbine And Hardstanding Areas
  - Private Electrical Network Cable Route
  - 110KV Grid Connection Route
  - Proposed Tree Screening
  - 30m Treeline Buffer
  - WC024 Watercourse Crossing
  - Replanting Area
  - Borrow Pit Area
  - Substation Area
  - Temporary Compound
  - Indicative Location of Roadside Swale
  - Cross Drain
  - Indicative Interceptor Ditch With Diffuse Outflow
  - Sillling Pond With Diffuse Outflow
  - Culvert

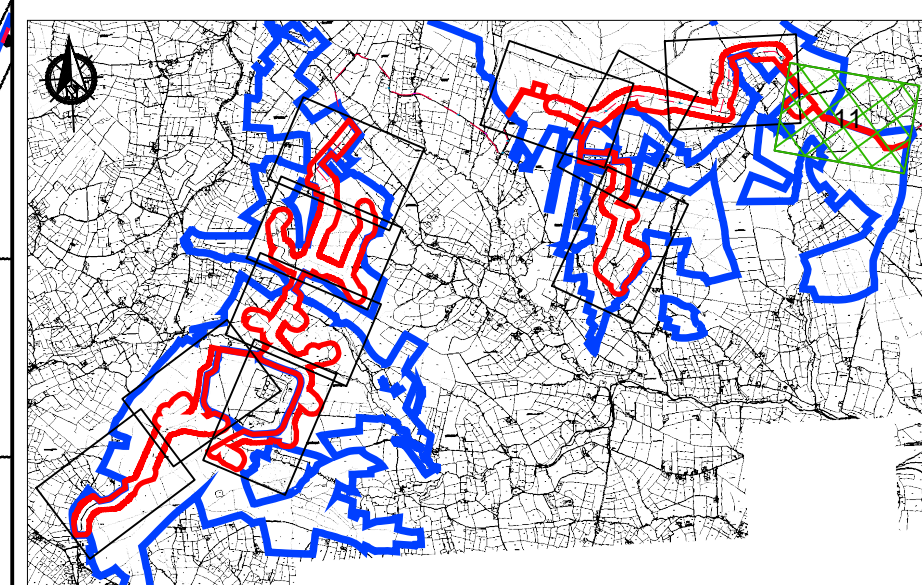

**KEY PLAN**  
Scale 1:100000

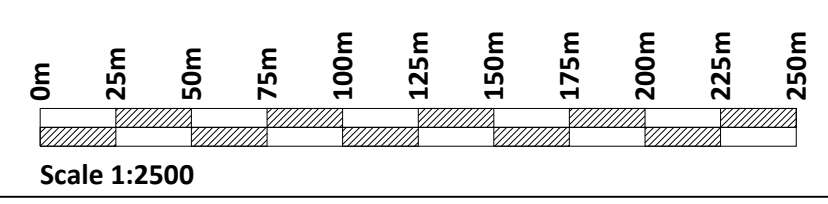

If Applicable : Ordnance Survey Ireland Licence No. EN 0001220 © Ordnance Survey Ireland and Government of Ireland  
OSI: 6010-6016 6055-6061 6100-6103 6144-6146



No part of this document may be reproduced or transmitted in any form or stored in any retrieval system of any nature without the written permission of Fehily Timoney & Company as copyright holder except as agreed for use on the project for which the document was originally issued. Do not scale. Use figured dimensions only. If in doubt - Ask!

Rev.	Description	App By	Date
A	ISSUE FOR COMMENT	JH	16.07.20

PROJECT	<b>COOM GREEN ENERGY PARK</b>
SHEET	<b>1:2500 SITE LAYOUT PLAN SHEET 11 OF 11</b>

CLIENT				<b>CROOM GREEN ENERGY PARK LIMITED</b>			
Date	30.09.19	Project number	P20-099	Scale (@ A1-)	1:2500	Rev	A
Drawn by	SOC	Drawing Number	<b>P20-099-0100-0018</b>				
Checked by	TB						

O:\ACAD\2020\P20-099\P20-099-0100-0018

08 December 2020