


If Applicable : Ordnance Survey Ireland Licence No. EN 0001220 © Ordnance Survey Ireland and Government of Ireland

FEHILY Cork | Dublin | Carlow www.fehilytimoney.ie

No part of this document may be reproduced or transmitted in any form or stored in any retrieval system of any nature without the written permission of Fehily Timoney & Company as copyright holder except as agreed for use on the project for which the document was originally issued. Do not scale. Use figured dimensions only. If in doubt - Ask!

| National Action of the second se | | | |
|--|--------------|--------------|--------------|
| | | | |
| | | | |
| sight | t Line | | |
| | | | |
| | | | |
| | 00 | | |
| | | | |
| | | | |
| | | | |
| | \mathbf{X} | | |
| | | | / |
| | | | |
| | | | |
| | | | |
| | | | |
| ✓ | | X | |
| | | | |
| | | | / |
| | | \mathbf{X} | |
| | | | |
| | | | |
| | | | |
| | | | \mathbf{n} |
| | 270.00 | | |
| | .41- | | \sim |

| т | | Date | Арр Ву | |
|------------------------------------|-----|----------|--------|---|
| COOM GREEN ENERGY PARK | | 20.11.20 | н | L |
| | | | | |
| | | | | |
| LACKENDARRAGH SITE ENTRANCE LAYOUT | SHE | | | |
| | | | | |
| | | | | |
| | | | | |

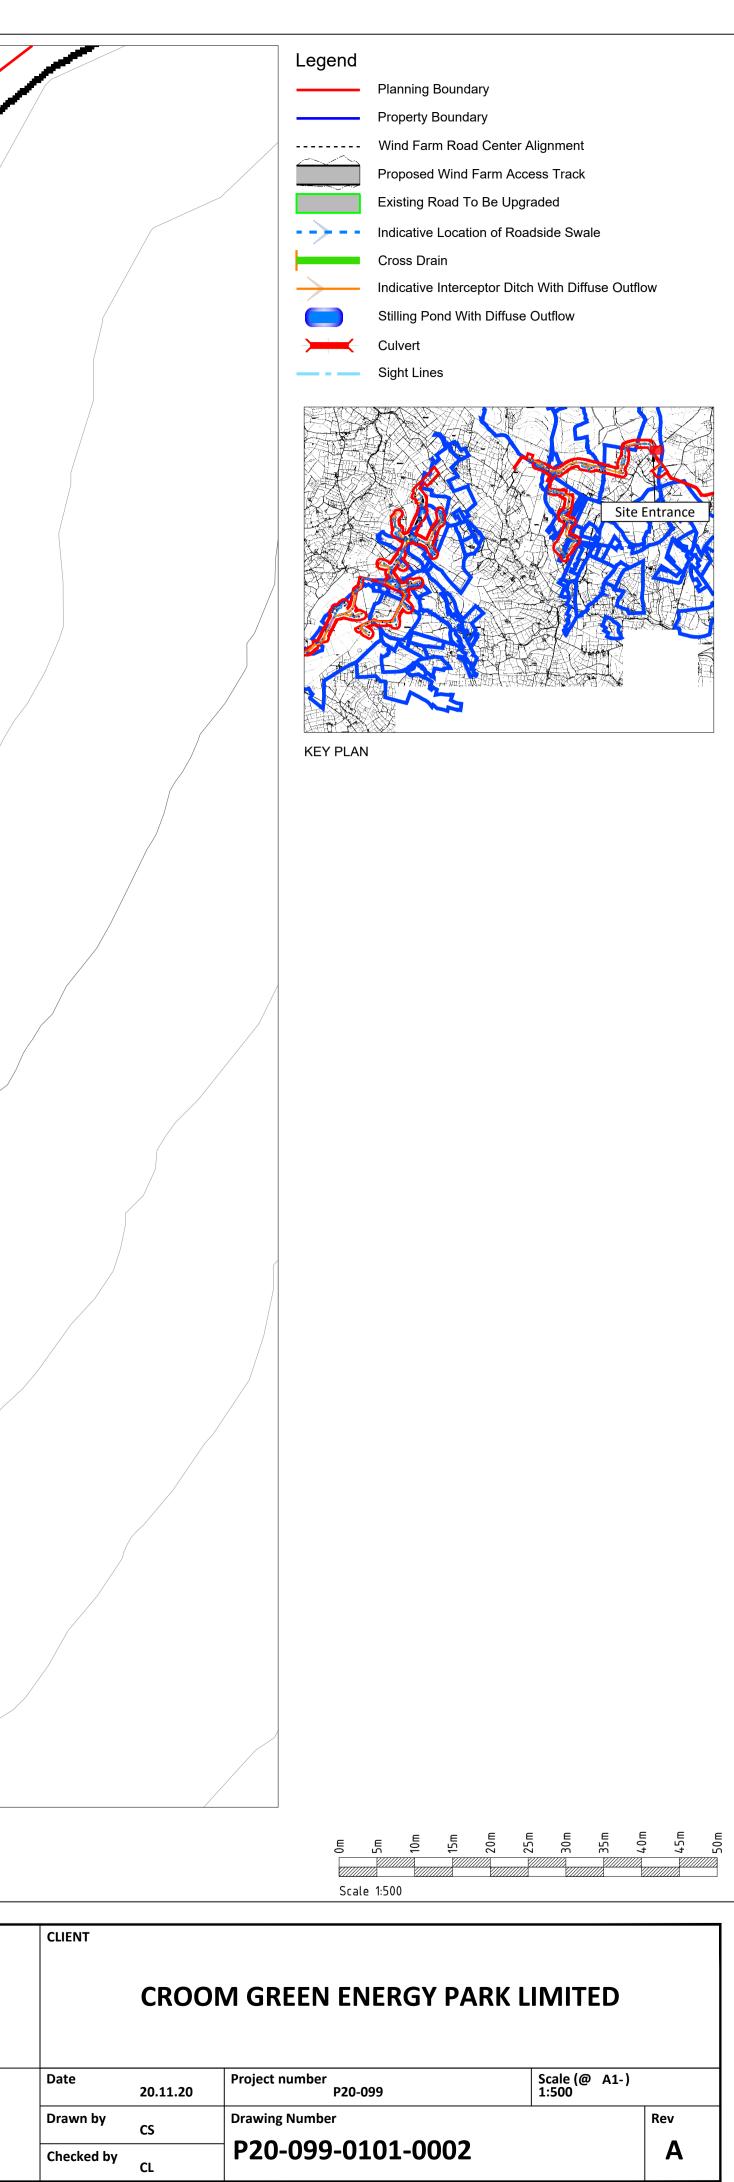

O:\ACAD\2020\P20-099\P20-099-0101-0002

December 2