


If Applicable : Ordnance Survey Ireland Licence No. EN 0001220 © Ordnance Survey Ireland and Government of Ireland

## FEHILY Cork | Dublin | Carlow www.fehilytimoney.ie

				_
Rev.	Description	Арр Ву	Date	PROJECT
Α	Issue For Planning	H	12.08.19	
В	ISSUE FOR COMMENT	H	10.10.19	COOM GREEN ENERGY PARK
				SHEET
				KNOCKDOORTY SITE ENTRANCE LAYOUT

No part of this document may be reproduced or transmitted in any form or stored in any retrieval system of any nature without the written permission of Fehily Timoney & Company as copyright holder except as agreed for use on the project for which the document was originally issued. Do not scale. Use figured dimensions only. If in doubt - Ask!

Sterritorio Edding Transity Access to Egget Line							
sight Line	1 mining						
sight Line	, 						
Sight Line	*						
Sight Line					// /		
Sight Line							
Sight Line						` <b>、</b> /	
		16	8				
Site Entrance Existing Foresty Access to be Upgraded to Meet the Requirements of Ti Design of Junctions and Direct Accesses			Sig	ght Line			
Site Entrance Existing Forestry Access to be Upgraded to Meet the Requirements of Ti Design of Junctions and Direct Accesses							
Site Entrance Existing Forestry Access to be Upgraded to Meet the Requirements of Time Design of Junctions and Direct Accesses							
Site Entrance Existing Forestry Access to be Upgraded to Meet the Requirements of Til Design of Junctions and Direct Accesses'							
Site Entrance Existing Forestry Access to be Upgraded to Meet the Requirements of Til Design Standards DN-GEO-03060 Geometric Design of Junctions and Direct Accesses							
Site Entrance Existing Forestly Access to be Upgraded to Meet the Requirements of Tii Design Standards DN-GEO-03060 Geometric Design of Junctions and Direct Accesses'							
	Upgrade Design Sta	ance Existing Forestry ed to Meet the Require andards DN-GEO-030	Access to be ments of Tii 60 Geometric	/			
	Design		TACCESSES				
					$\checkmark$		
					1		
					1		

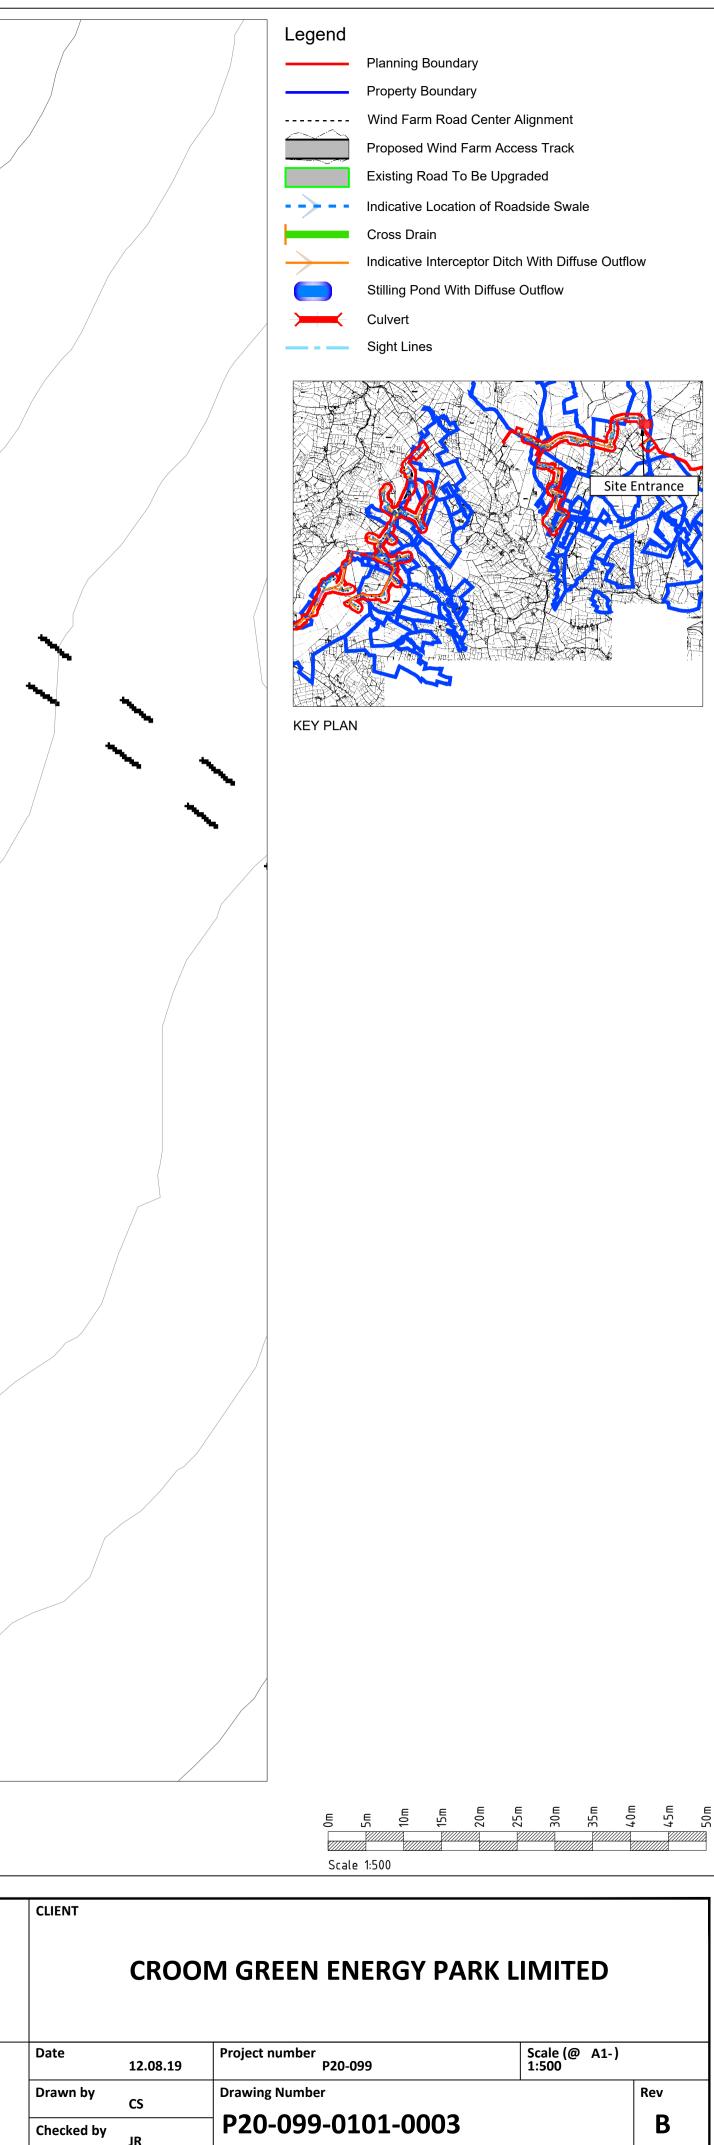

O:\ACAD\2020\P20-099\P20-099-0101-0003