

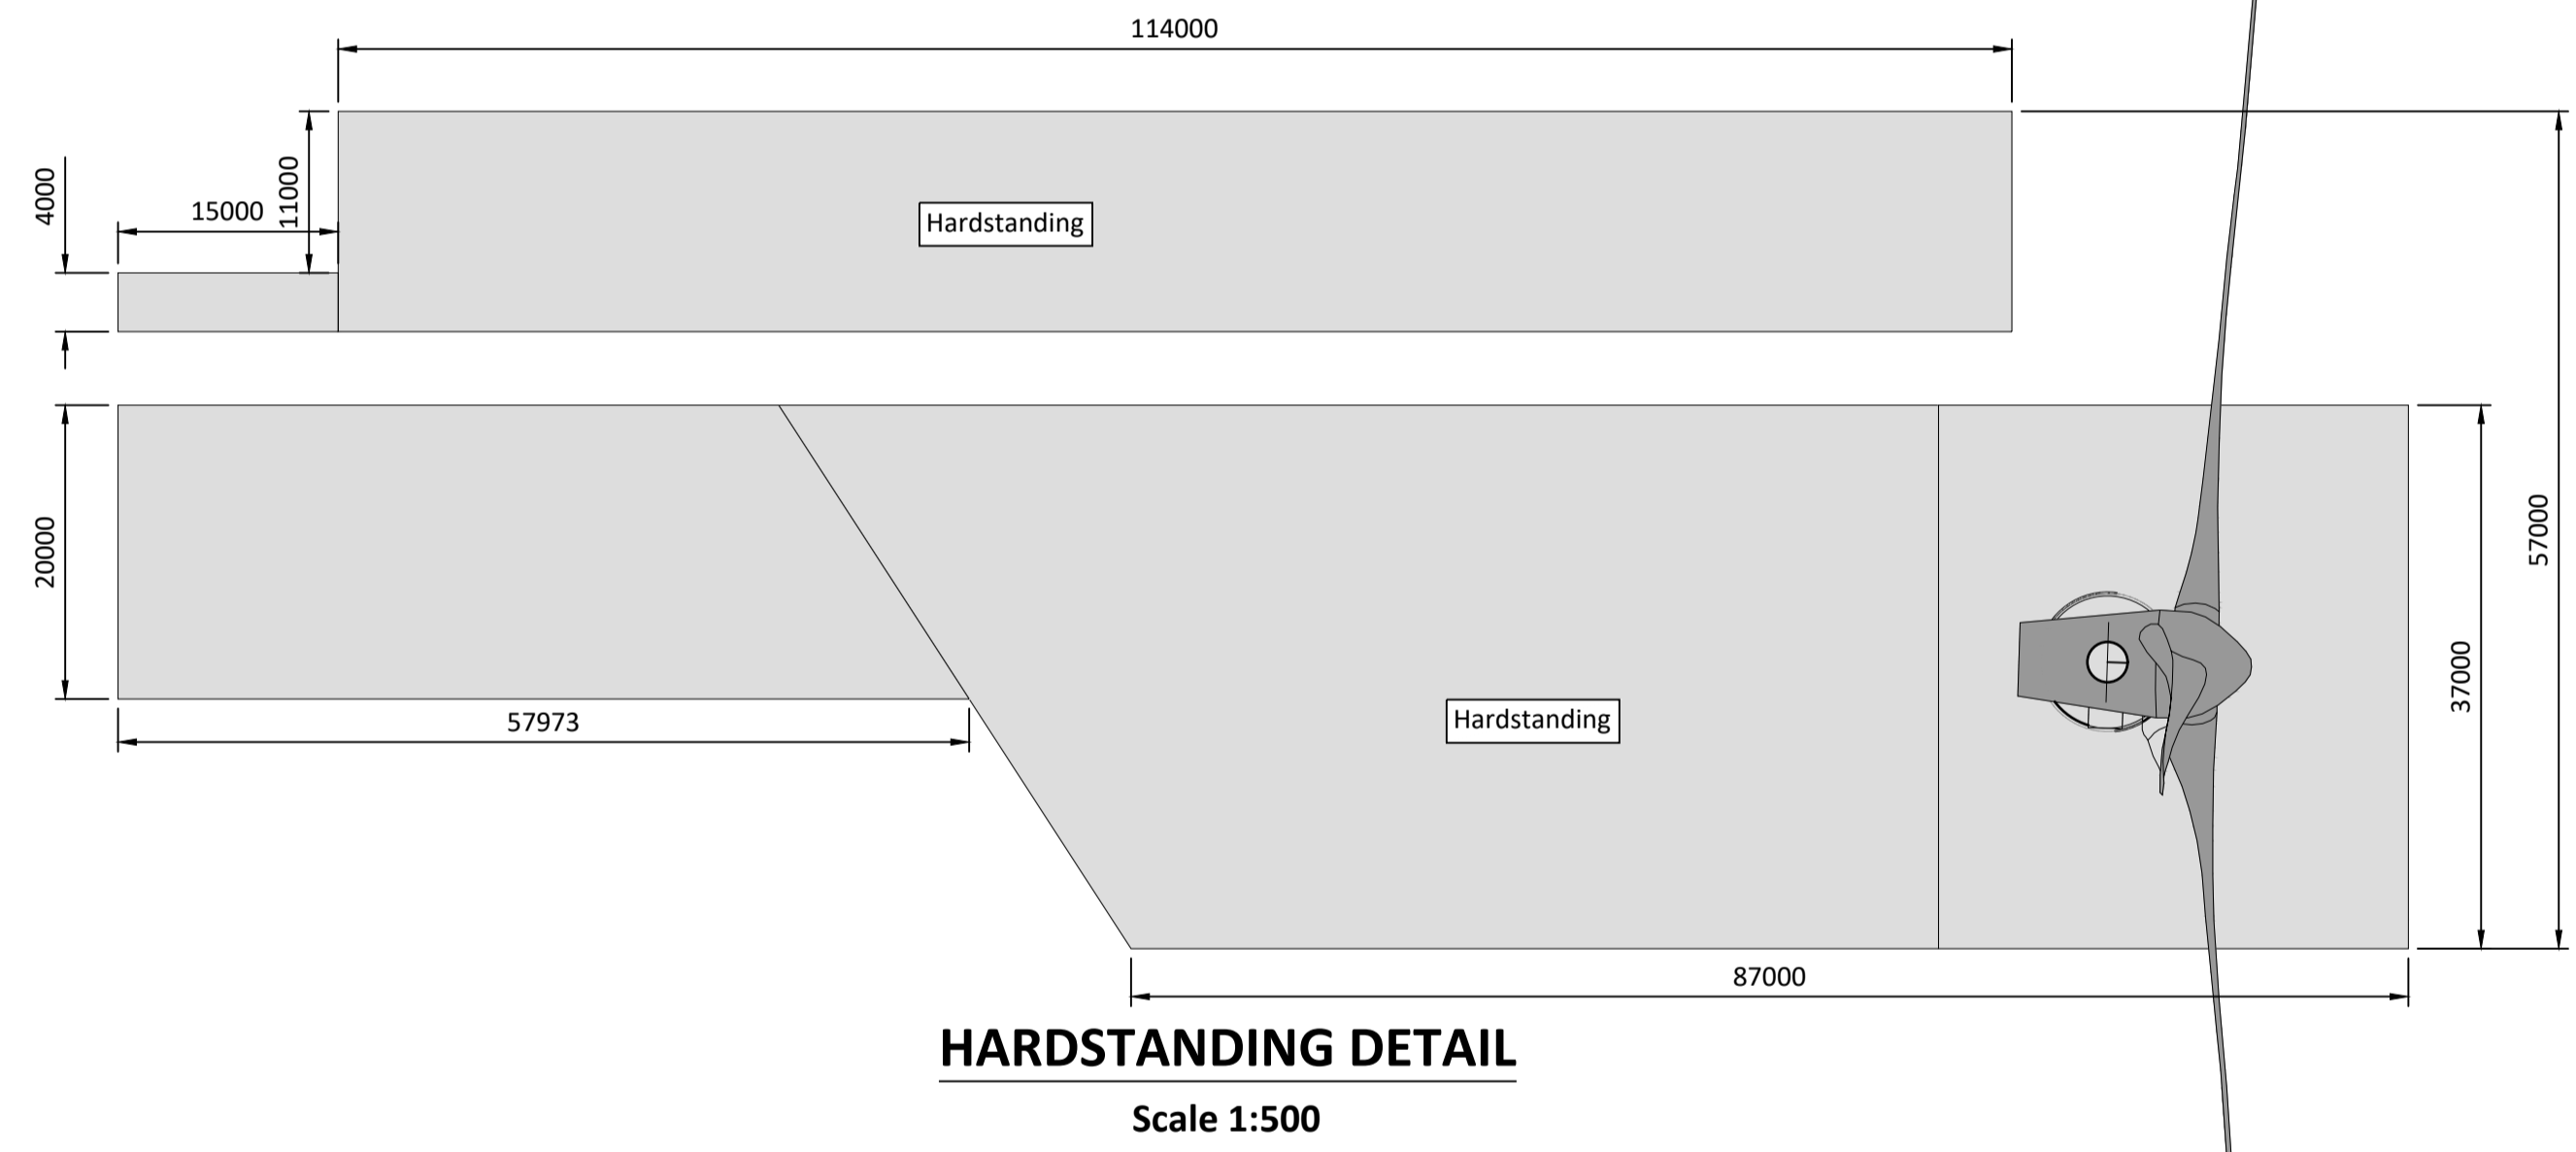


**Note:**  
All dimensions are in mm unless otherwise stated

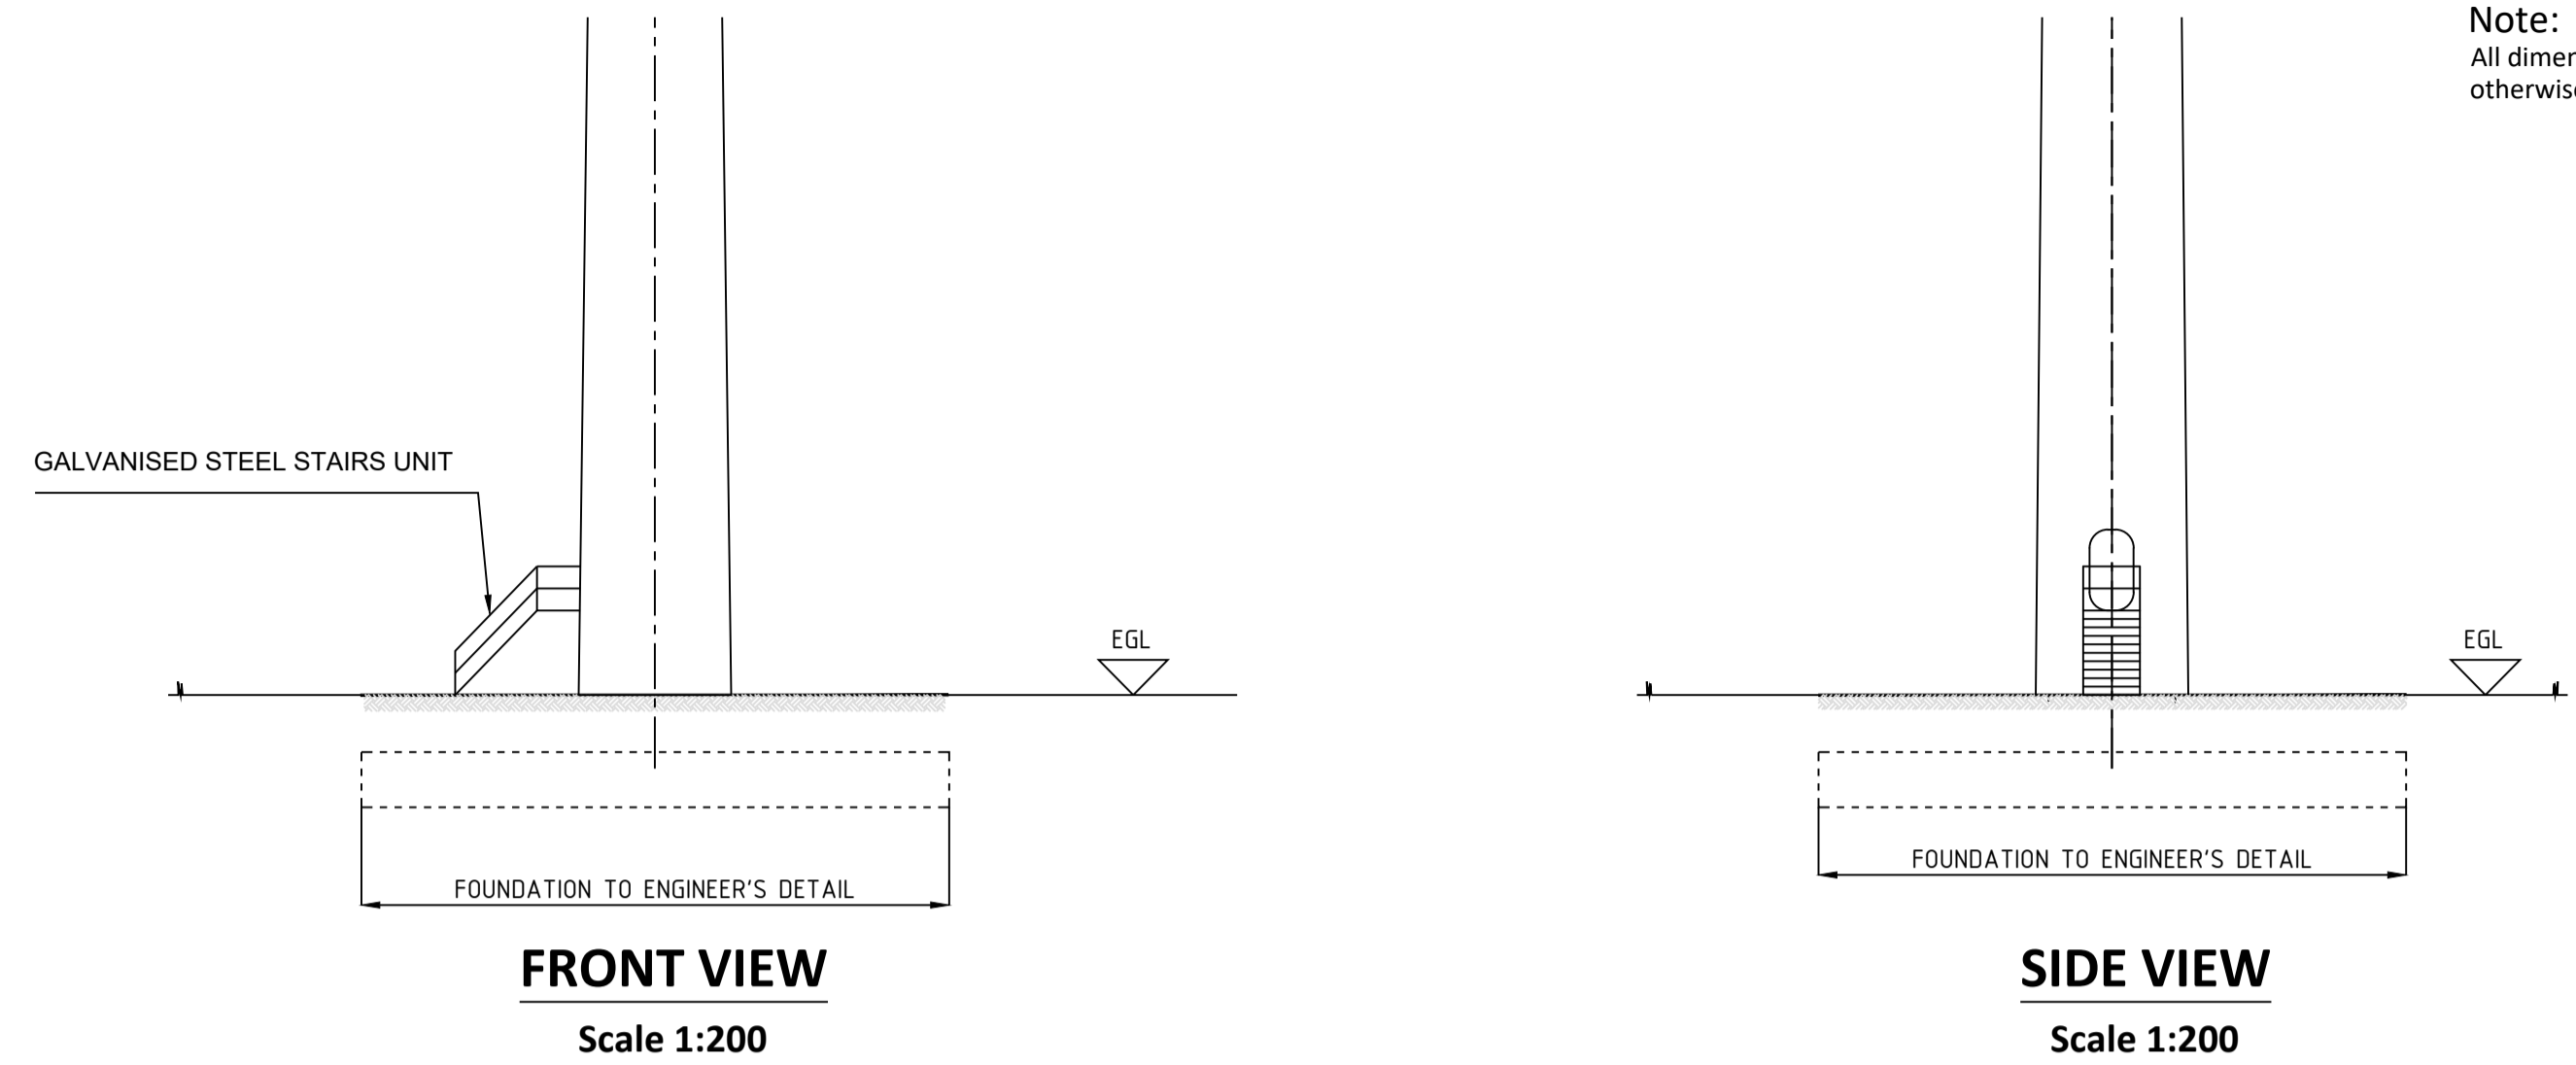

If Applicable : Ordnance Survey Ireland Licence No. EN 0001220 © Ordnance Survey Ireland and Government of Ireland

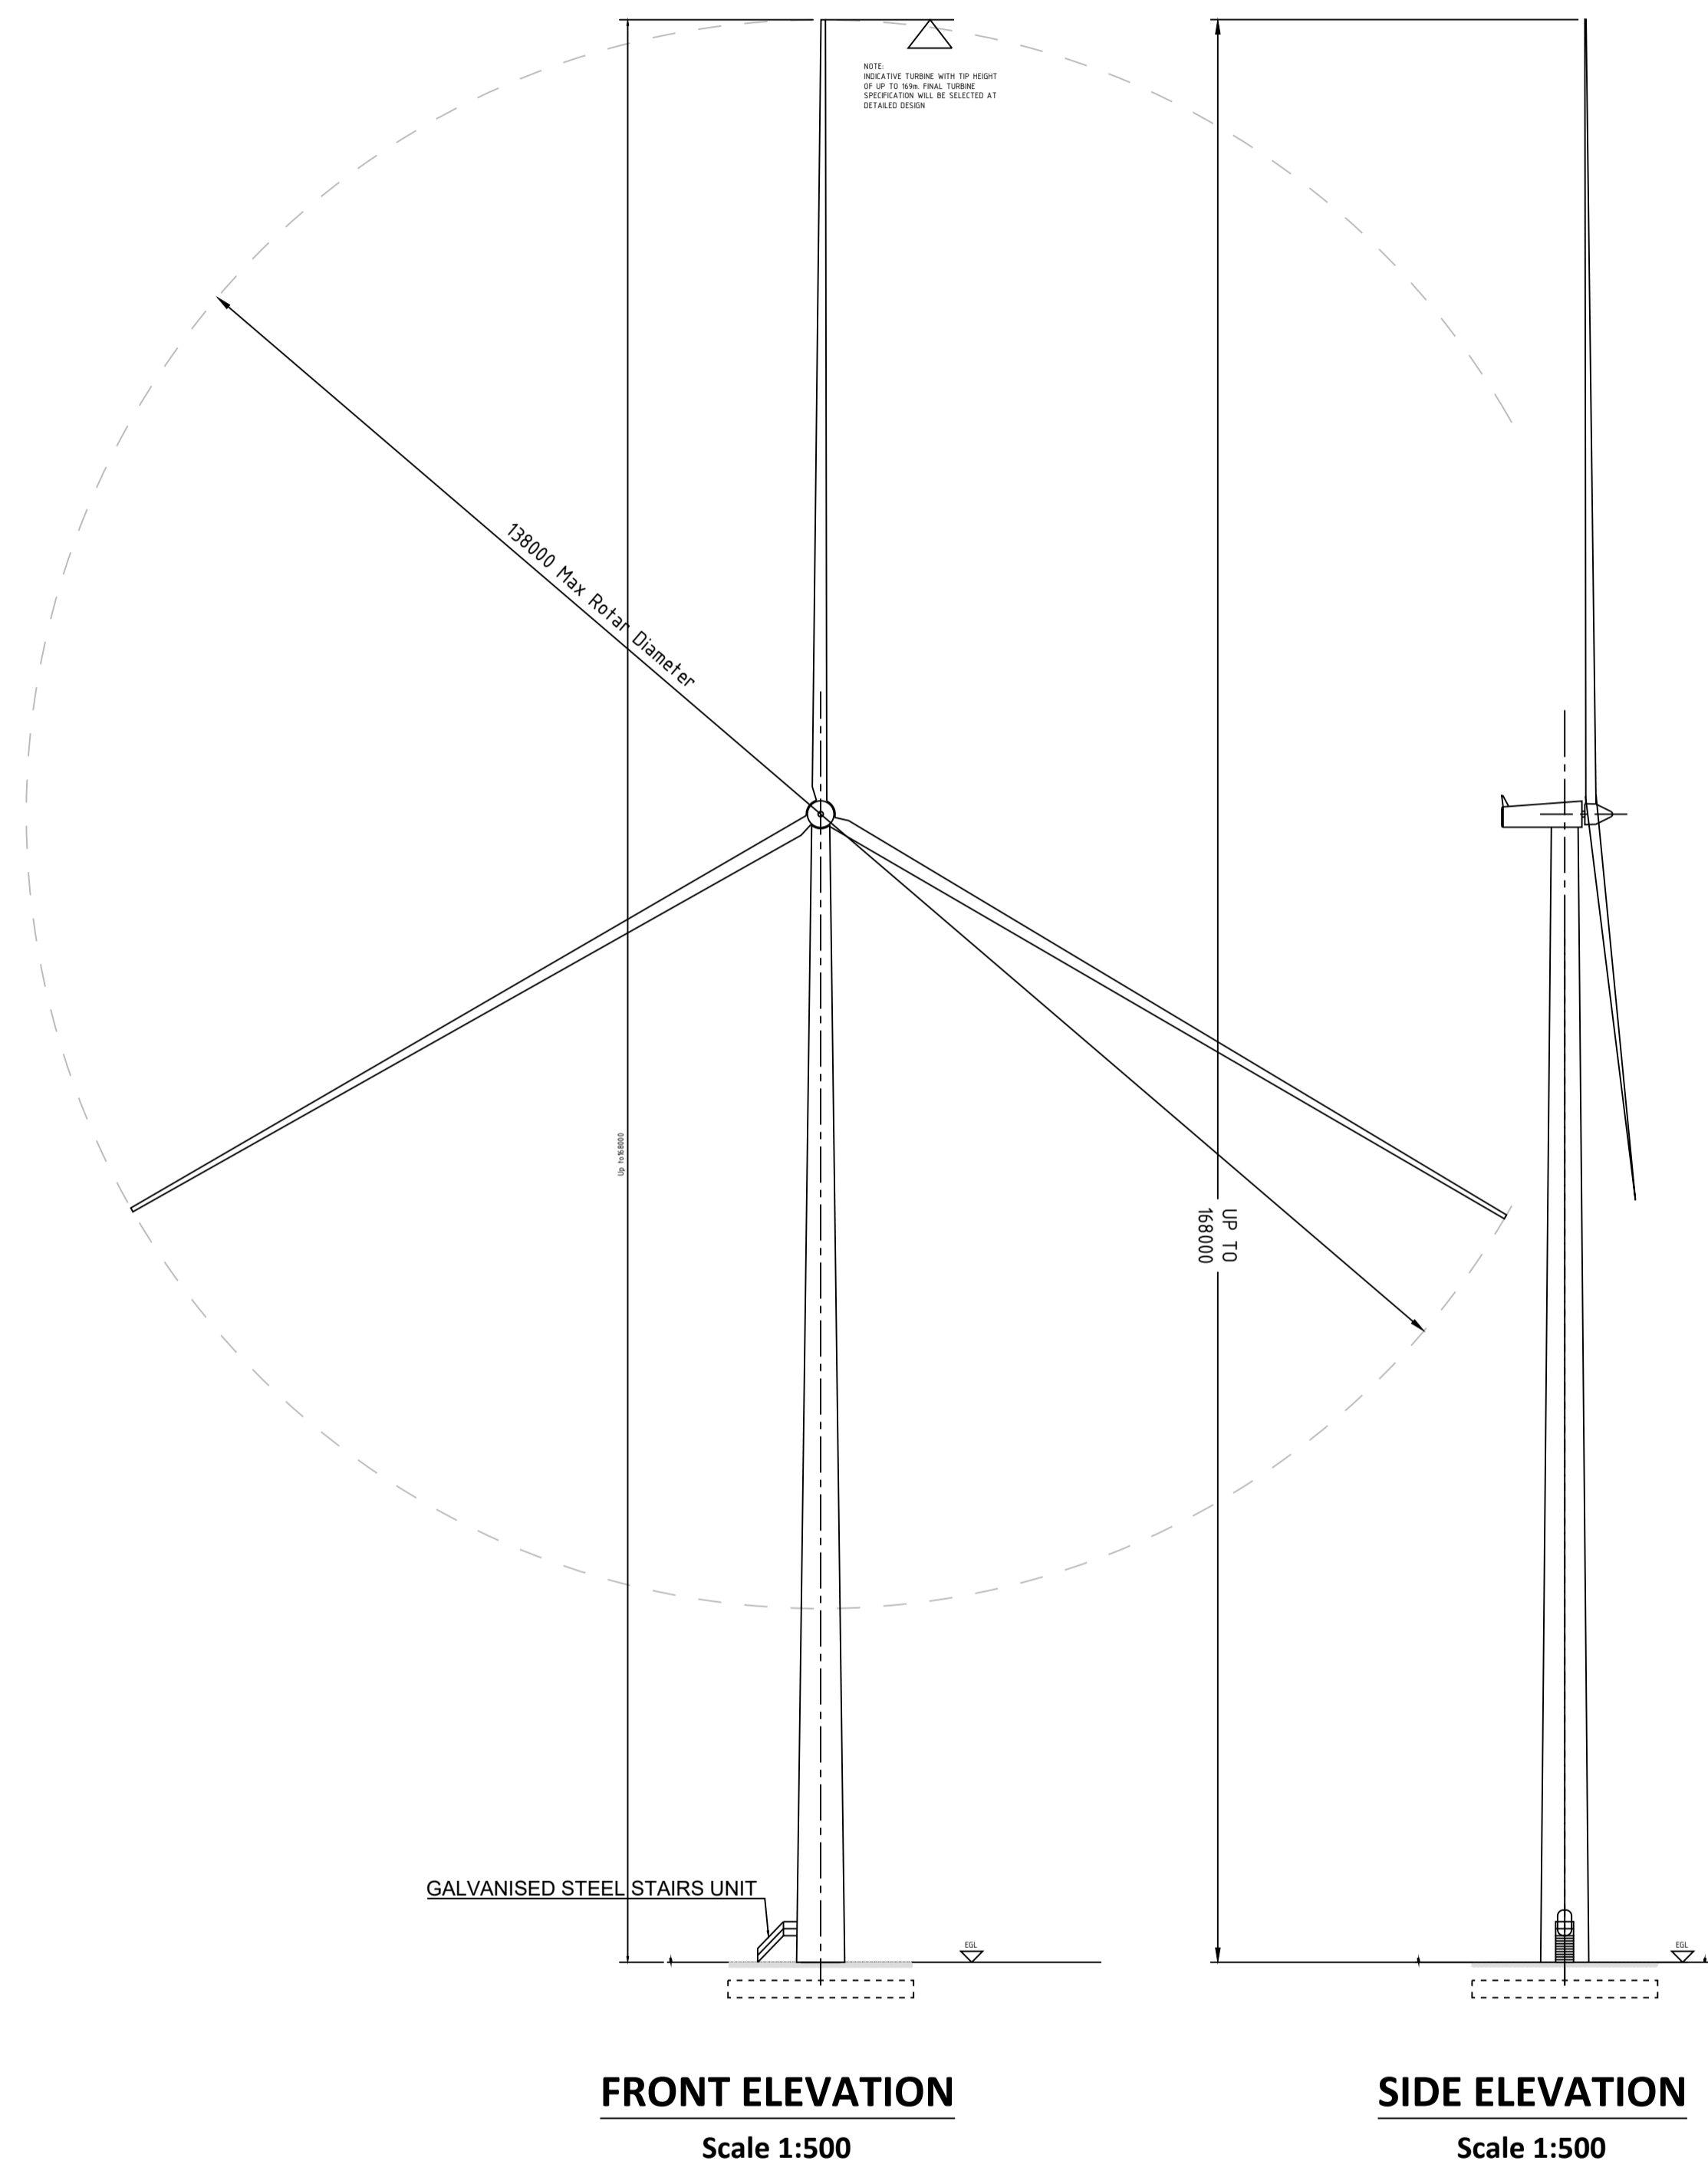

No part of this document may be reproduced or transmitted in any form or stored in any retrieval system of any nature without the written permission of Fehily Timoney & Company as copyright holder except as agreed for use on the project for which the document was originally issued. Do not scale. Use figured dimensions only. If in doubt - Ask!

Rev.	Description	App By	Date
A	ISSUE FOR APPROVAL	JH	23.11.20
B	ISSUE FOR PLANNING	JH	09.12.20

PROJECT	CLIENT		
COOM GREEN ENERGY PARK	CROOM GREEN ENERGY PARK LIMITED		
SHEET	Date 23.11.20	Project number P20-099	Scale (@ A1-) As Shown
TURBING AND HARDSTADNING DETAIL	Drawn by SOC	Drawing Number P20-099-0300-0026	Rev B
	Checked by CL		

O:\ACAD\2020\P20-099\P20-099-0300-0026

09 December 2020