



igitalGlobe ©CNES (2019) Distribution Airbus DS

Scale 1:2000

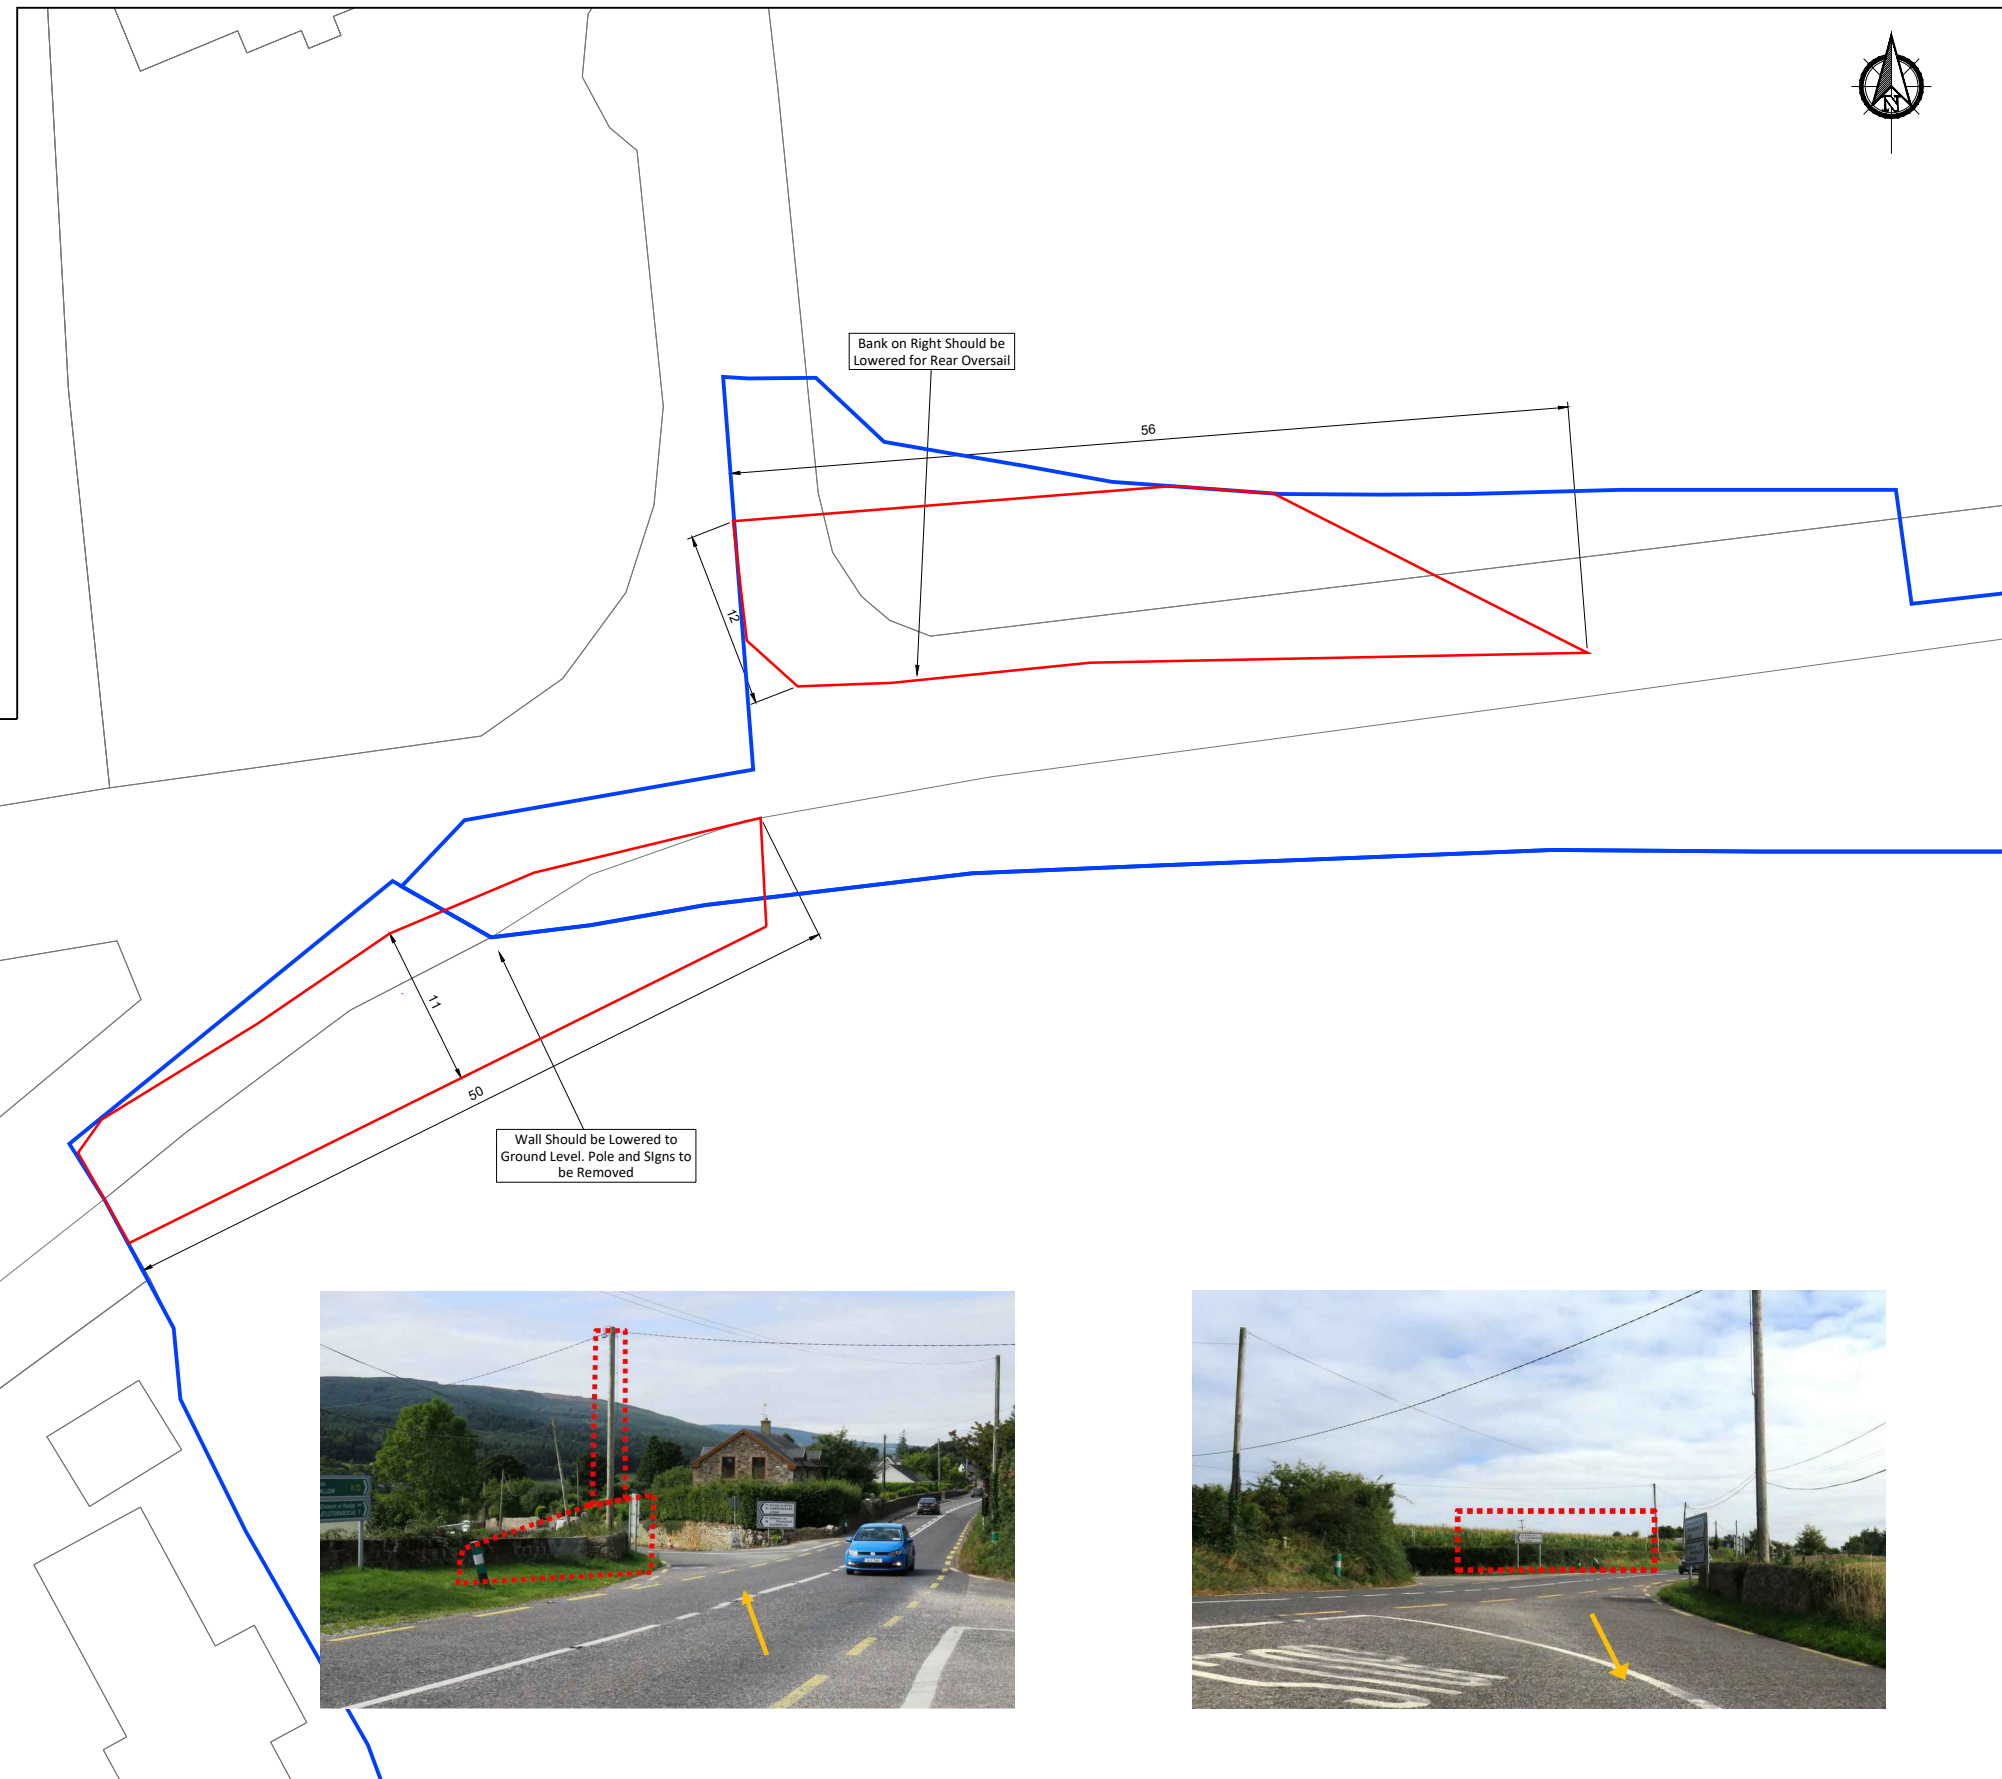


- Legend**
- Development Boundary
 - Property Boundary


- Notes:**
1. This drawing should be read with reference to chapter 13 of the Coom Green Energy Park EIA, Planning Stage Traffic Management Plan and ELS Route Survey Reports.
 2. For planning purposes only. Not for construction.
 3. Existing verges requiring temporary load bearing work shall be fully reinstated to their original condition following delivery of turbines.
 4. All third party public & private infrastructure including pavements, street infrastructure, drainage and services shall be adequately protected throughout the proposed works and reinstated to their original condition following delivery of the turbines.
 5. Existing public road drainage patterns shall be maintained at all time throughout the works.

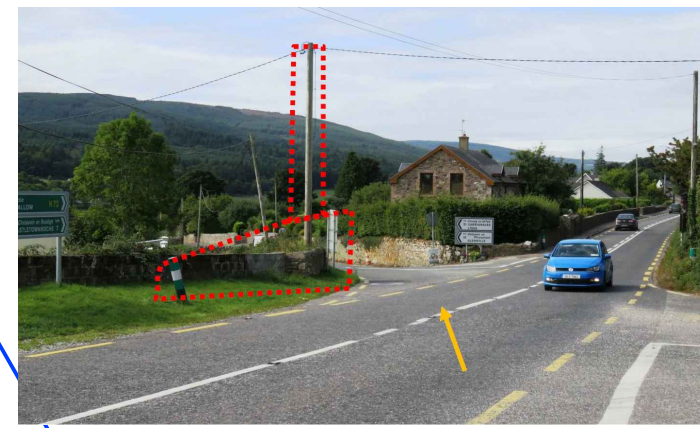


Wall Should be Lowered to Ground Level. Pole and Signs to be Removed

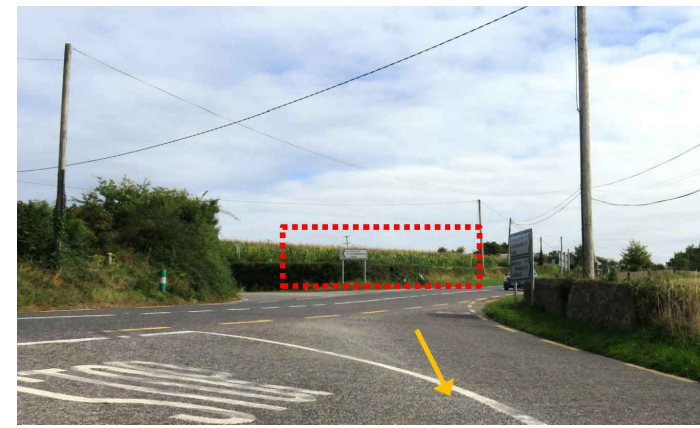

Bank on Right Should be Lowered for Rear Oversail

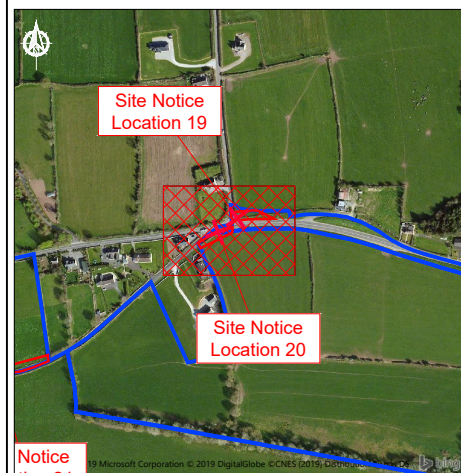

KEY PLAN
Scale 1:10000

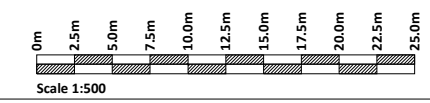

NODE 2.5: N72
Scale 1:500

If Applicable : Ordnance Survey Ireland Licence No. EN 0001220 © Ordnance Survey Ireland and Government of Ireland OSI-5896-C,5957,5958-B,5959-B,5959-11,5383-04,6383-09

FEHILY TIMONEY Cork | Dublin | Carlow
www.fehilytimoney.ie

No part of this document may be reproduced or transmitted in any form or stored in any retrieval system of any nature without the written permission of Fehily Timoney & Company as copyright holder except as agreed for use on the project for which the document was originally issued. Do not scale. Use figured dimensions only. If in doubt - Ask!

Rev.	Description	App By	Date
A	ISSUE FOR DISCUSSION	JH	03.09.19
B	ISSUE FOR COMMENT	JH	18.09.19

PROJECT	CLIENT		
COOM GREEN ENERGY PARK	CROOM GREEN ENERGY PARK LIMITED		
	Date 03.09.19	Project number P20-099	Scale (@ A3-) 1:500
SHEET	Drawn by SOC	Drawing Number P20-099-0400-0005	Rev B
	Checked by TB		

O:\ACAD\2020\P20-099\P20-099-0400-0005

09 December 2020