


**PLAN OF SILT TRAP IN DRAINAGE DITCH WITH DIFFUSE OUTFALL**

Scale 1:50

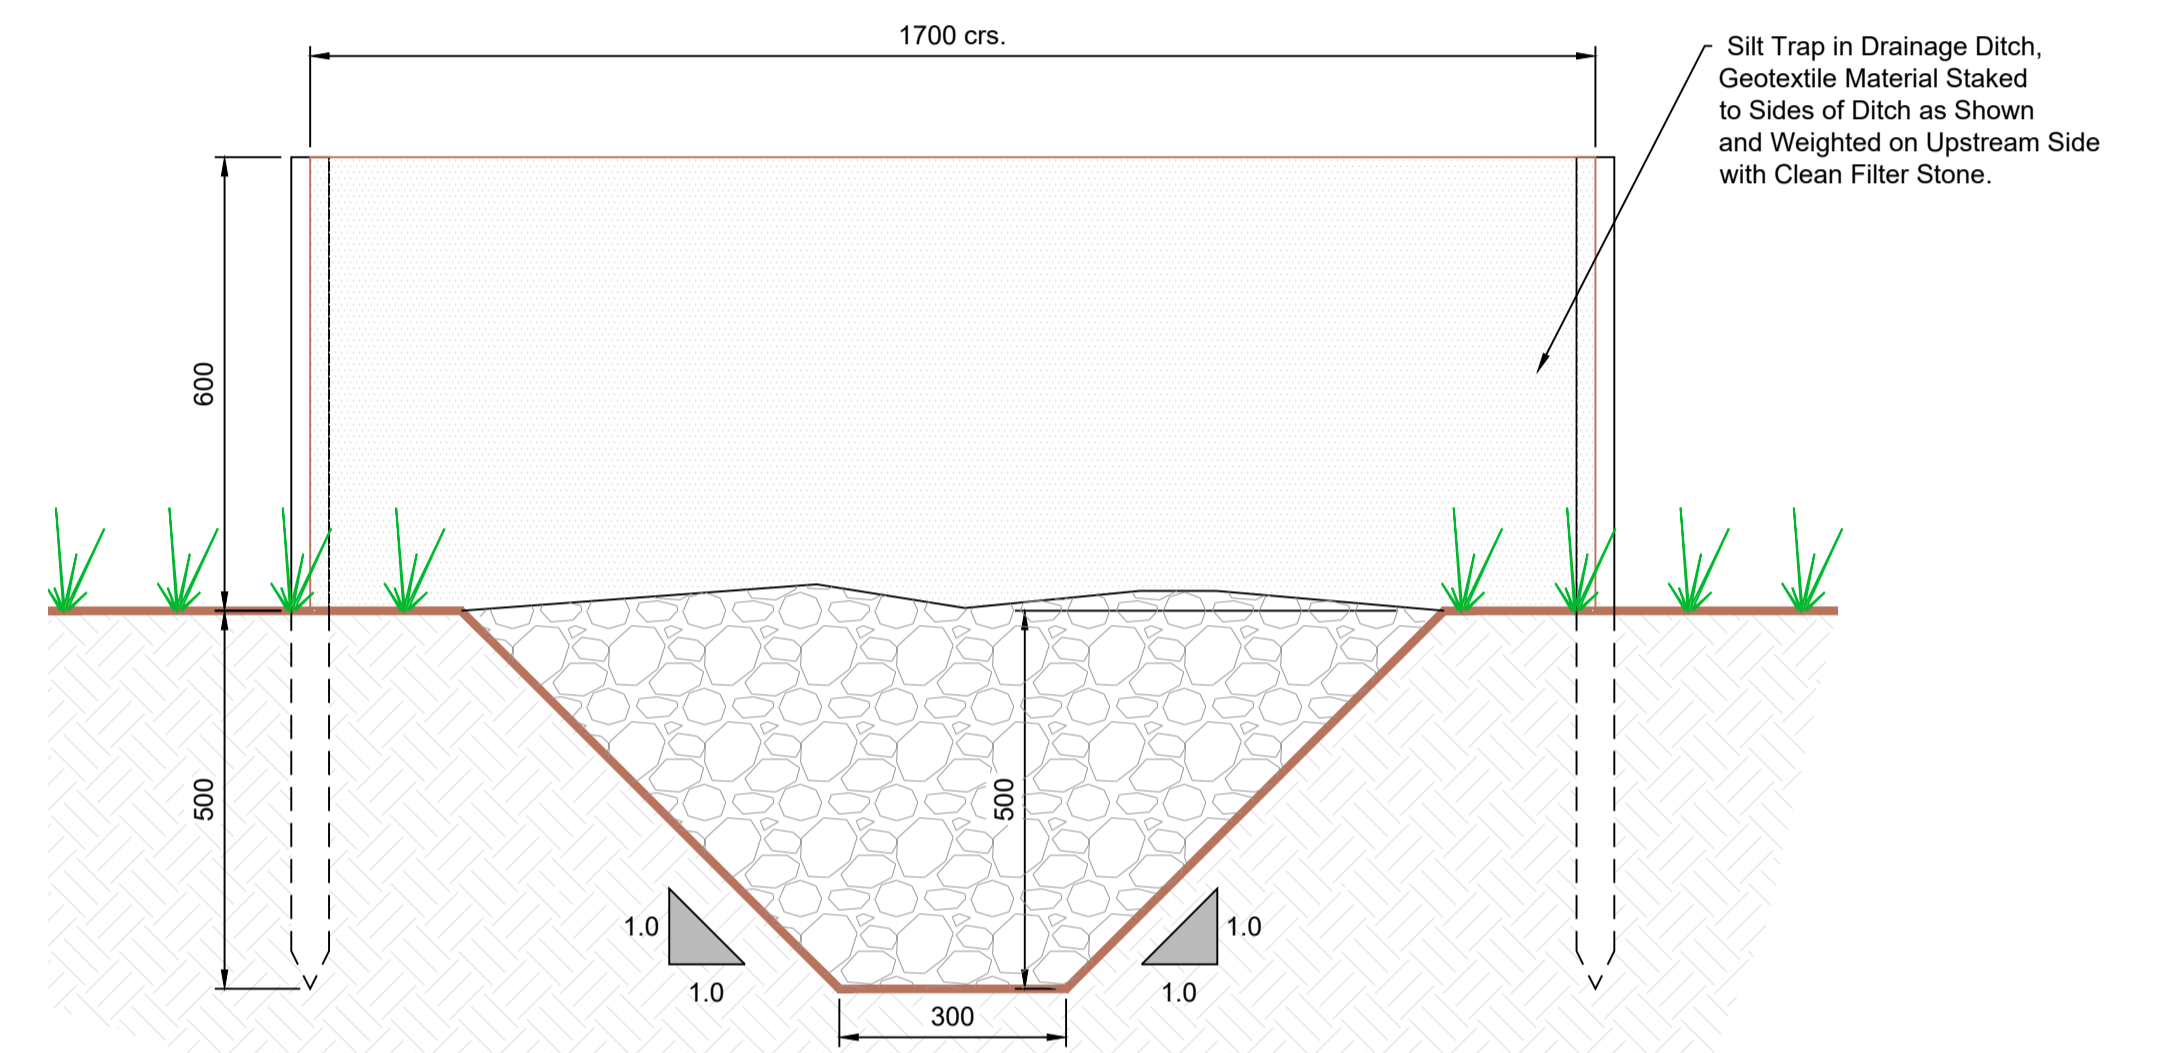

**SILT TRAP IN DRAINAGE DITCH**

Scale 1:10

Silt Trap in Drainage Ditch, Geotextile Material Staked to Sides of Ditch as Shown and Weighted on Upstream Side with Clean Filter Stone.

If Applicable : Ordnance Survey Ireland Licence No. EN 0001220 © Ordnance Survey Ireland and Government of Ireland

Rev.	Description	App By	Date
A	ISSUE FOR PLANNING APPLICATION	JH	22.10.20

PROJECT	CLIENT		
<b>COOM GREEN ENERGY PARK</b>	<b>CROOM GREEN ENERGY PARK LIMITED</b>		
	Date 22.10.20	Project number P20-099	Scale (@ A1-) As Shown
<b>SILT TRAP DETAILS IN DRAINAGE DITCH</b>	Drawn by SOC	Drawing Number	Rev
	Checked by KD	<b>P20-099-0501-0003</b>	<b>A</b>