



SECTION A-A
Scale 1:25

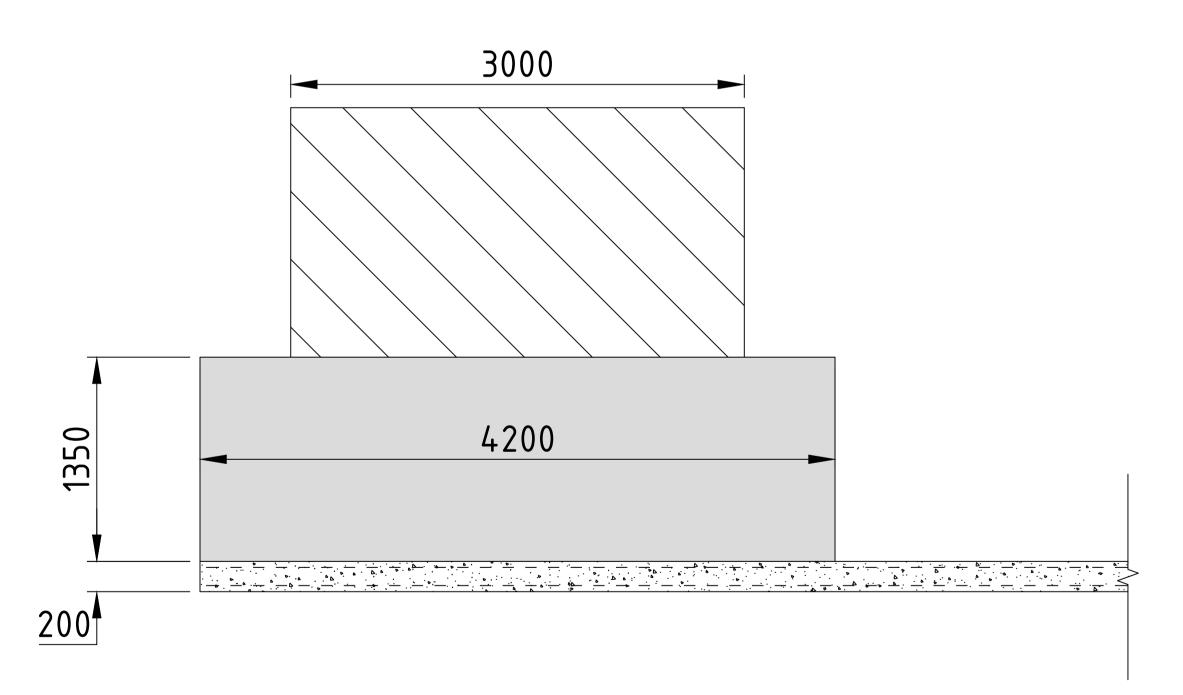

ELEVATION VIEW 1

Scale 1:25

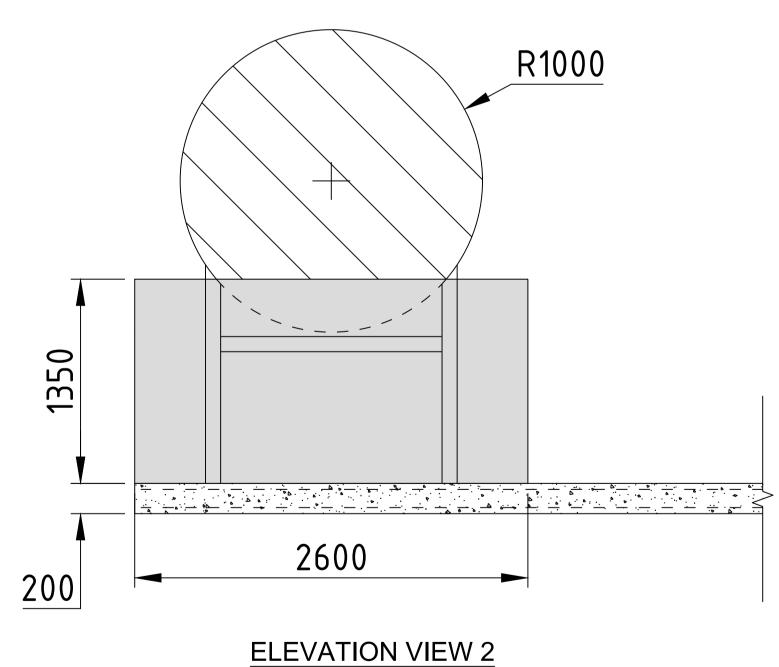

Scale 1:25

If Applicable : Ordnance Survey Ireland Licence No. EN 0001220 © Ordnance Survey Ireland and Government of Ireland



Rev.	Description	Арр Ву	Date
Α	ISSUE FOR COMMENT	JH	20.12.19

SHEET Date Project number Scale (@ 1:25	
SHEET 20.12.19 P20-099 1:25	L-)
DETAIL OF BUNDED FUEL AREA Drawn by Soc P20-099-0501-0005	Rev