


LEGEND

- CONSTRUCTION SIGN
- FLAGGER
- TYPE III BARRICADE

- NOTES**
1. THIS DETOUR SCHEME SHALL BE UTILIZED IN ACCORDANCE WITH PREVIOUSLY APPROVED MPT PLANS FOR THIS PROJECT AND ANY APPLICABLE HIGHWAY WORK PERMIT REQUIREMENTS.
 2. SEE NYSDOT STANDARD SHEET 619-090 AND MUTCD TA-20.
 3. SEE NYSDOT STANDARD SHEETS 619-12 (SHEETS 1 AND 2) FOR SIGN SIZE AND COLOR CODE.
 4. WAINSCOTT NORTHWEST ROAD DETOURS SHALL USE CONVENTIONAL SIGN SIZE.

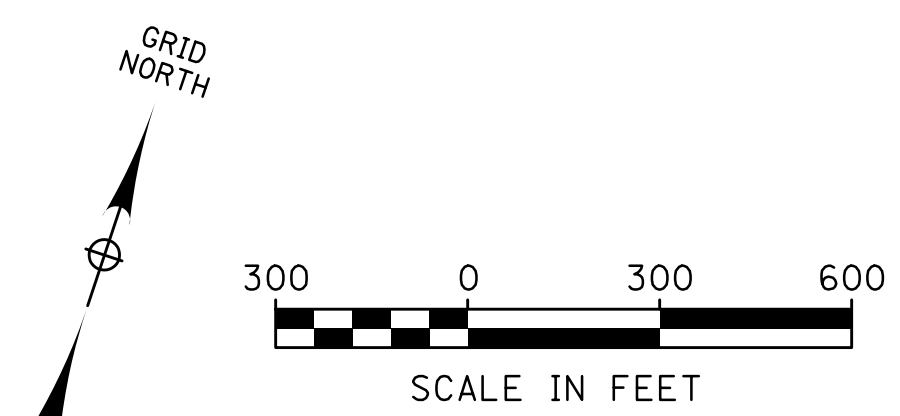

vhb PROJECT NO. : 20410.01

REV	DESCRIPTION	DATE	DES	CHK	APP

NO.	DATE	AS BUILT REVISIONS	BY	CHK	APP	APP

REVISIONS DURING CONSTRUCTION

South Fork Wind | Powered by Ørsted & Eversource

SOUTH FORK WAINSCOTT NW ROAD DETOUR FOR FINAL PAVEMENT RESTORATION WORK
WAINSCOTT, TOWN OF EAST HAMPTON, NY

BY: ALC	CRD: FMM	APP: FMM	APP: FMM
DATE: 2/1/2023	DATE: 2/1/2023	DATE: 2/1/2023	DATE: 2/1/2023
H-SCALE: 1"=40'	SIZE: ARCH D	FIELD BOOK # PAGES	
V-SCALE: 1"=10'	V.S.:	BRADING NO.	
R.E. PROJ. NUMBER	SHEET NO.	1 OF 1	