

Map Series:
Prime Data Vector


Reference No's:
0319, 0320, 0343, 0343-C,
0344, 0368, 0369

Ordnance Survey Ireland Licence No.
CYAL50261649

Copyright:
© Suirbhéireacht Ordnáis Éireann, 2022
© Ordnance Survey Ireland, 2022

LEGEND: -

Development Boundary	
Clogherchor UGC Loop In Circuits Ardaghappary to Tavebrack shown thus	
Clogherchor Substation shown thus	
Clogherchor Substation Future buildable space shown thus	
Existing 110kV OHL Network shown thus	
Retired OHL Infrastructure	
Access Track	
Turbine Locations	
Turbine Hardstands	

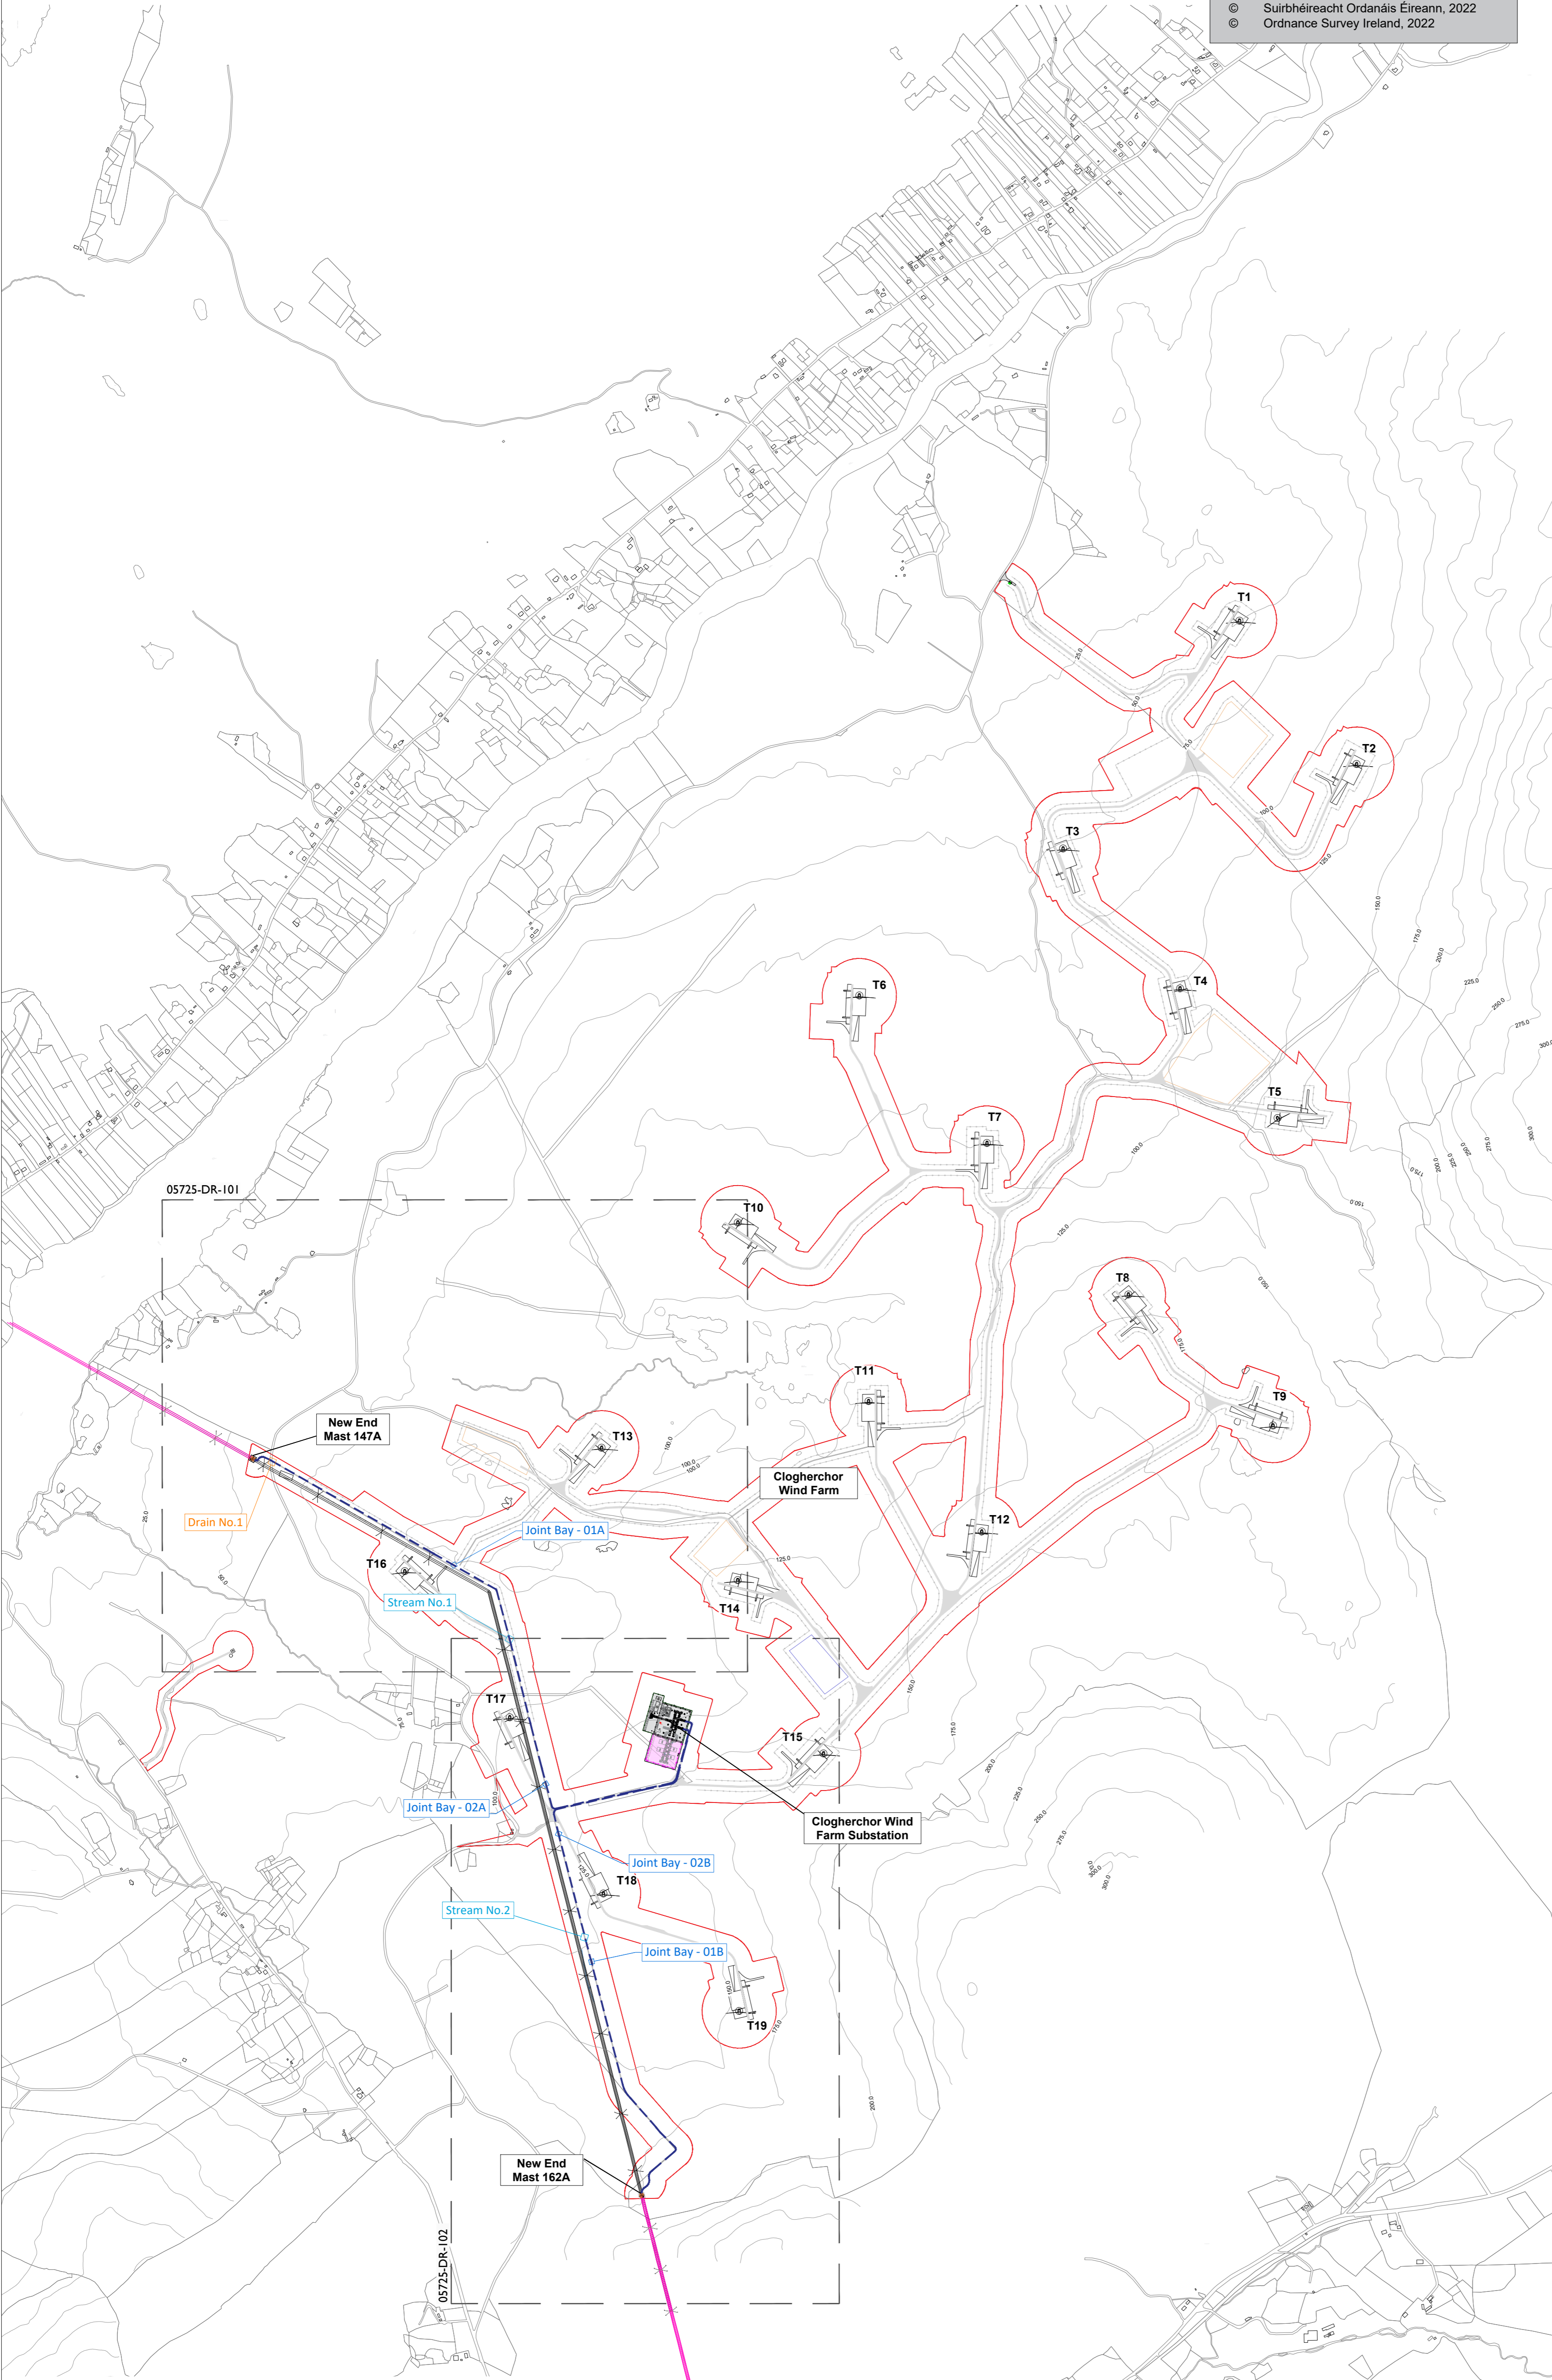

NOTES: -

This drawing is to be used only for the purpose of the planning application and is subject to detailed design.

tli GROUP

Head Office: Beenreigh, Abbeydorney, Tralee, Co. Kerry, Ireland
Tel: 00353 66 7135710

Regional Office: Basepoint Business Centre, Stroudley Road, Basingstoke, Hampshire, RG24 8UP, UK
Tel: 00 44 1256406664

PROJECT

**Clogherchor Wind Farm
110kV Grid Connection**

CLIENT

FuturaEnergy Ireland

Orsted

CONSULTANTS

TOBIN
CONSULTING ENGINEERS

ISSUE/REVISION

IR	DATE	DESCRIPTION
P03	02.03.23	Issued for Information
P02	17.02.23	Issued for Information
P01	11.01.23	Issued for Information
P00	03.10.22	Issued for Information
F01	23.02.21	Issued for Information
F00	20.07.20	Issued for Information

PROJECT NUMBER

05-725

SHEET TITLE

Overall Site Location Map

SHEET NUMBER

05725-DR-100

Overall Site Location Map

Scale: 1:10000