

Map Series:
Prime Data Vector

Reference No's:
0319, 0320, 0343, 0343-C,
0344, 0368, 0369

Ordnance Survey Ireland Licence No.
CYAL50261649

Copyright:
© Suirbhéireacht Ordnáis Éireann, 2022
© Ordnance Survey Ireland, 2022



Head Office
Beenreigh,
Abbeydorney,
Tralee, Co. Kerry
Ireland
Tel: 00353 66 7135710

Regional Office
Basepoint Business Centre
Stroudley Road, Basingstoke,
Hampshire,
RG24 8UP, UK
Tel: 00 44 1256406664

PROJECT

**Clogherchor Wind Farm
110kV Grid Connection**

CLIENT



CONSULTANTS



NOTES:-

Path of cable route and location of associated Joint Bays, Link Boxes and Comms Chambers may vary depending on site conditions.

Other services may be encountered along the route.

This drawing is to be used only for the purpose of the planning application and is subject to detailed design.

LEGEND:-

- Development Boundary
- Existing 110kV OHL Network shown thus
- Retired OHL Infrastructure
- Existing Lake, River / Stream Network shown thus
- Existing ESB MV/LV OHL Network shown thus
- Transposed Ardaghappary to Tievebrack UGC shown thus
- Access Track
- Turbine Locations
- Turbine Hardstands

ISSUE/REVISION

I/R	DATE	DESCRIPTION
P03	02.03.23	Issued for Information
P02	17.02.23	Issued for Information
P01	11.01.23	Issued for Information
P00	03.10.22	Issued for Information
F01	23.02.21	Issued for Information
F00	20.07.20	Issued for Information

PROJECT NUMBER


05-725

SHEET TITLE

Site Layout Plans (Sh. 1 of 2)

SHEET NUMBER

05725-DR-101

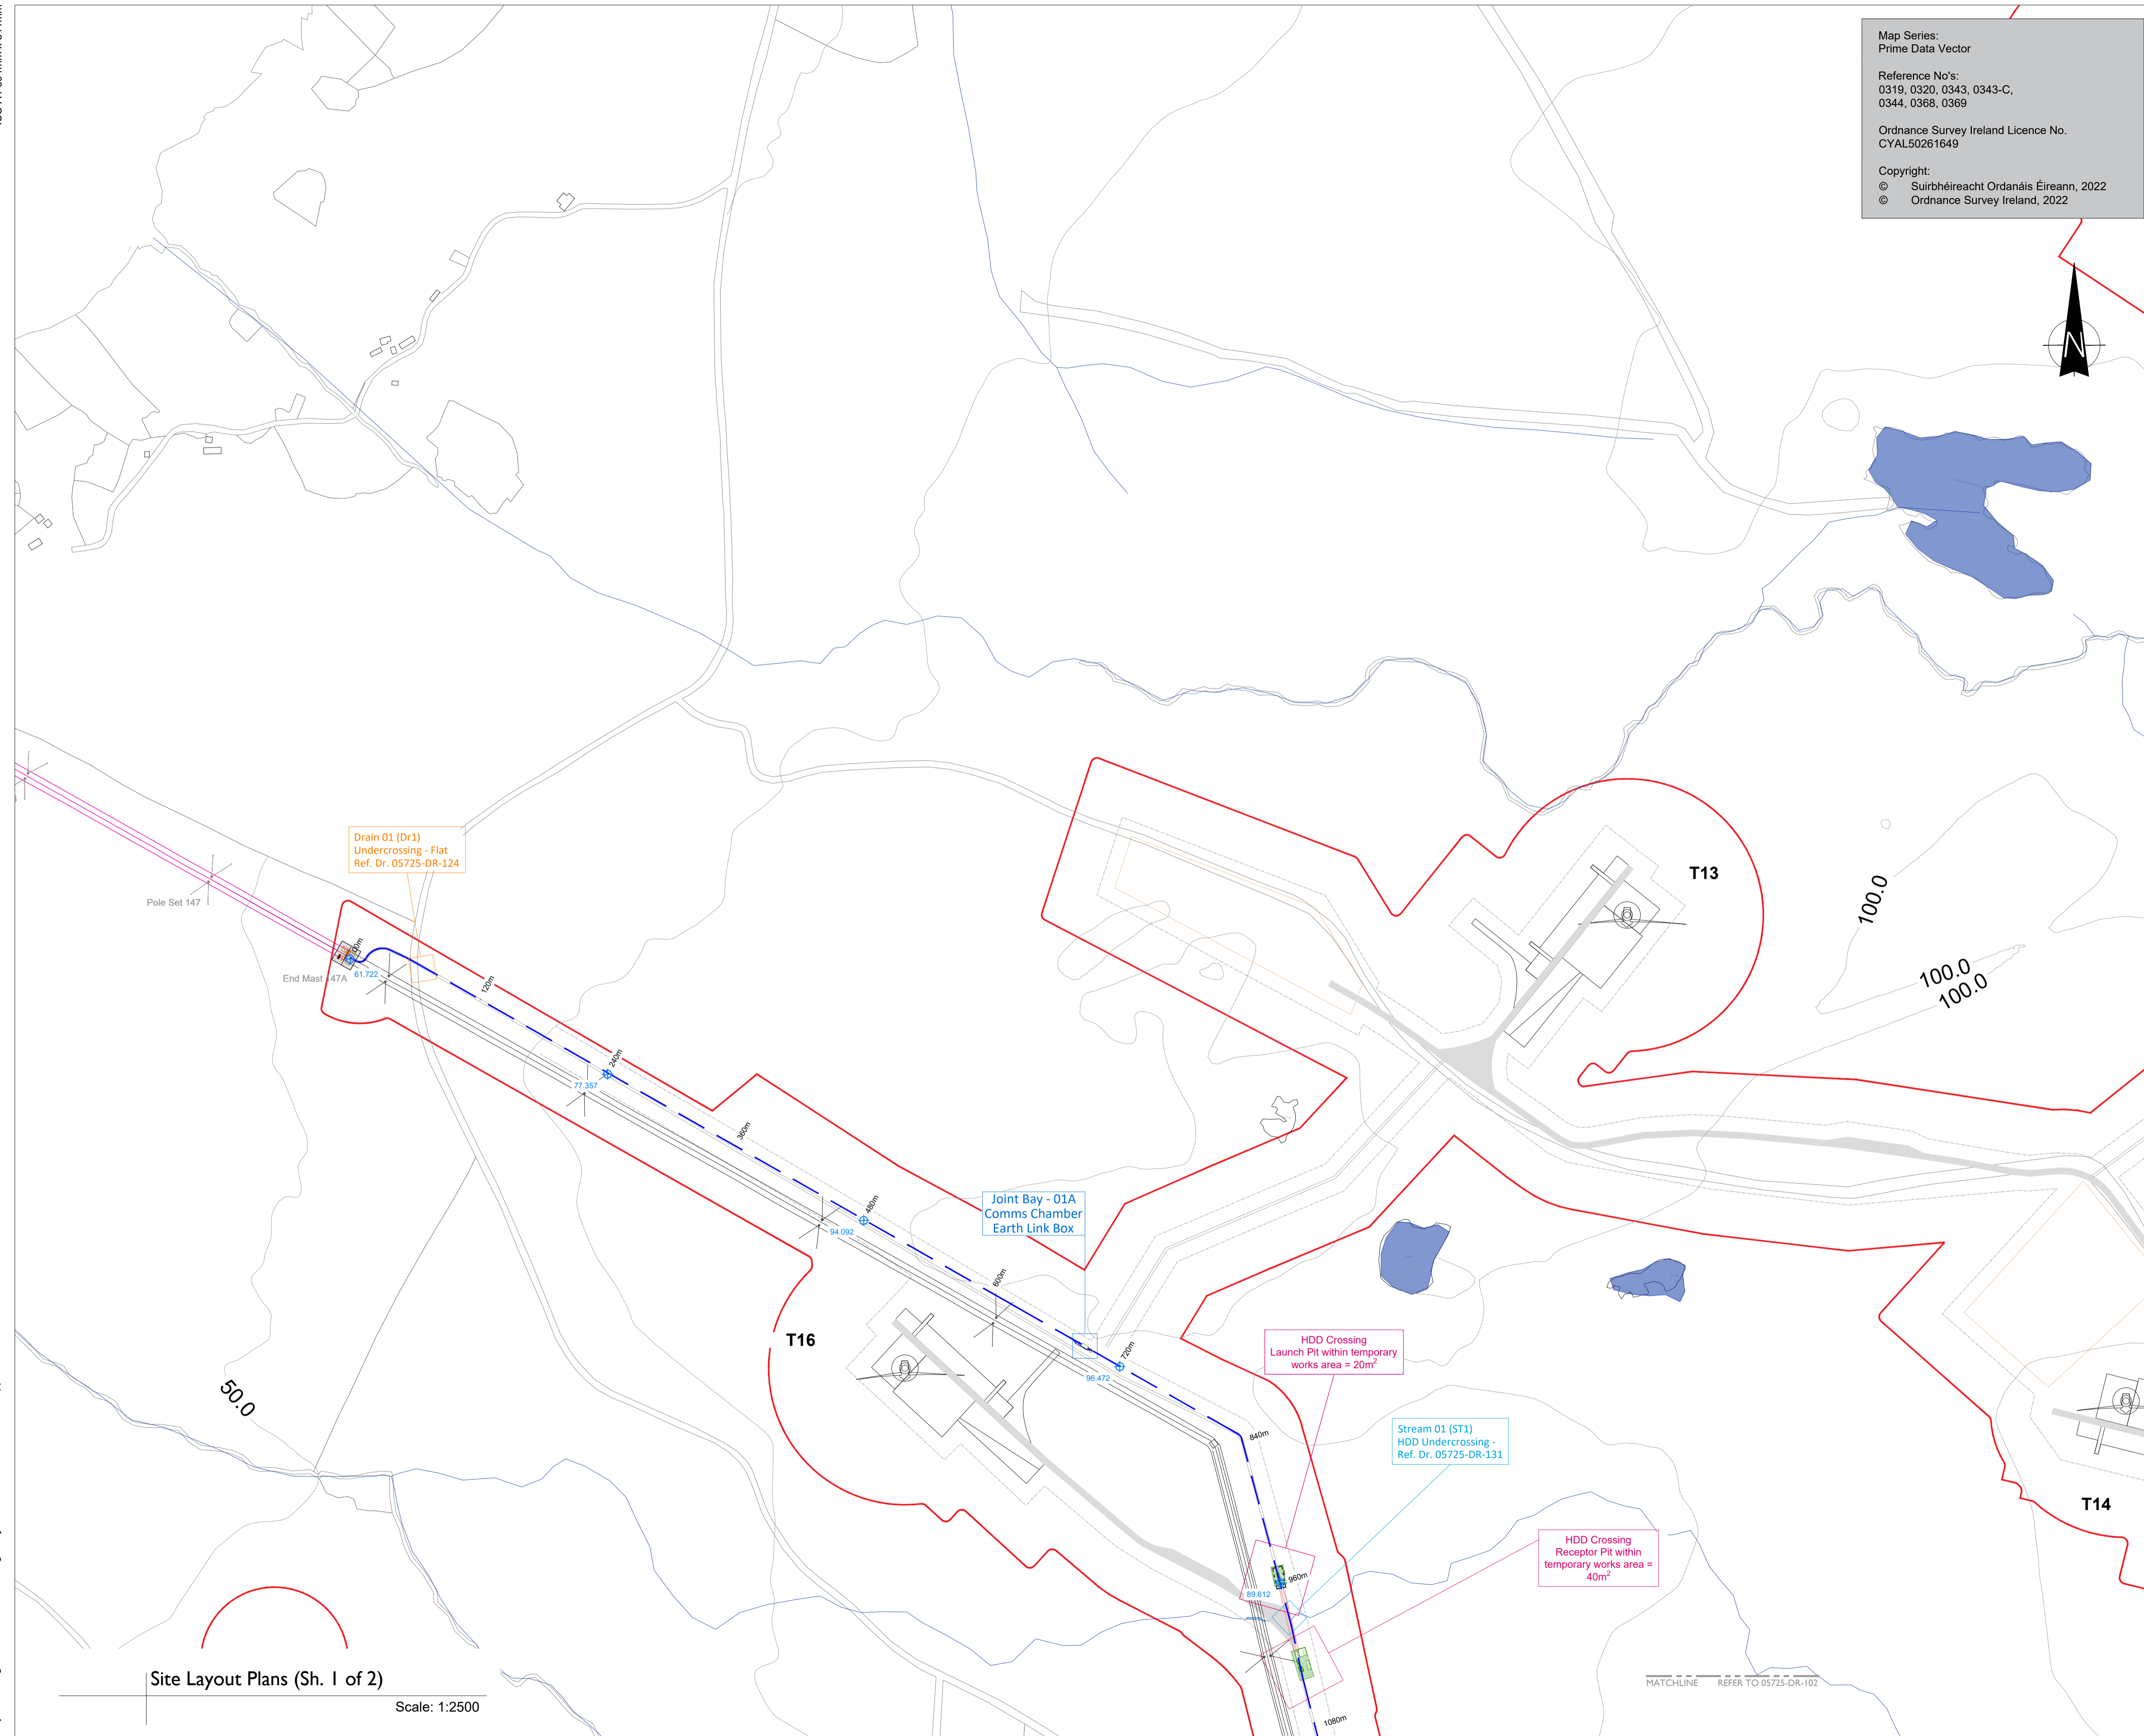

Site Layout Plans (Sh. 1 of 2)

Scale: 1:2500

MATCHLINE REFER TO 05725-DR-102